


LANDSCAPE SCHEDULE					
KEY	QT	BOTANICAL NAME	COMMON NAME	SIZE	CONT.
SHADE TREES					
QA	3	QUERCUS ALBA	WHITE OAK	2 1/2-3" CAL.	B+B
UAP	5	ULMUS AMERICANA 'PRINCETON'	PRINCETON AMERICAN ELM	2 1/2-3" CAL.	B+B
SUBTOTAL:	8				
ORNAMENTAL TREES					
AC	1	AMELANCHIER CANADENSIS	MULTI STEM SHADBLOW SERVICEBERRY	8-10"	B+B
APB	1	ACER PALMATUM 'BLOODGOOD'	BLOODGOOD RED JAPANESE MAPLE	6-7"	B+B
CC	4	CERCIS CANADENSIS	EASTERN REDBUD	2-2 1/2" CAL.	B+B
MDW	10	MALUS DONALD WYMAN	DONALD WYMAN CRABAPPLE	2-2 1/2" CAL.	B+B
MXD	2	MAGNOLIA X 'DAYBREAK'	PYRAMIDAL MAGNOLIA	8-10"	B+B
SUBTOTAL:	18				
EVERGREEN TREES					
TOS	39	THUJA OCCIDENTALIS 'SMARAGO'	EMERALD GREEN ARBORVITAE	5-6"	B+B
SUBTOTAL:	39				
DECIDUOUS SHRUBS					
FG	44	FOTHERGILLIA GARGENII	DWARF FOTHERGILLA	18-24"	CONTAINER
HPG	2	HYDRANGEA PANICULATA 'GRANDIFLORA'	PEE GEE HYDRANGEA	24-30"	CONTAINER
HPS	62	HYPERICUM PATULUM 'SUNBURST'	SUNBURST ST. JOHNSWORT	18-24"	CONTAINER
HOSQ	40	HYDRANGEA QUERCIFOLIA 'SNOW QUEEN'	SNOW QUEEN OAKLEAF HYDRANGEA	24-30"	CONTAINER
IXR	122	ILEX X VERTICILLATA RED SPRITE	RED SPRITE WINTERBERRY	18-24"	CONTAINER
SUBTOTAL:	270				
EVERGREEN SHRUBS					
IGC	60	ILEX GLABRA 'COMPACTA'	DWARF HIBBERRY HOLLY	24-30"	B+B
KLO	30	KALMIA LATIFOLIA 'OLYMPIC FIRE'	OLYMPIC FIRE MOUNTAIN LAUREL	30-36"	B+B
LF	27	LEUCOTHOE FONTANESIANA 'GRAND RAINBOW'	RAINBOW LEUCOTHOE	18-24"	CONTAINER
RCF	28	RHOODODENDRON CALEDULACEUM	FLAME AZALEA	24-30"	B+B
RGS	23	RHOODODENDRON X GABLE 'STEWARTSTONIAN'	STEWARTSTONIAN AZALEA	18-24"	CONTAINER
RM	9	RHOODODENDRON MAXIMUM 'ROSEBAY'	ROSEBAY RHOODODENDRON	4-5"	B+B
SUBTOTAL:	177				
NOTE: IF ANY DISCREPANCIES OCCUR BETWEEN THE AMOUNTS SHOWN IN THE PLAN AND THE PLANT LIST, THE PLAN WILL DICTATE.					

LANDSCAPE SCHEDULE					
KEY	QT	BOTANICAL NAME	COMMON NAME	SIZE	CONT.
GROUND COVERS					
JHBH	31	JUNIPERUS HORIZONTALIS 'BAR HARBOR'	BAR HARBOR CREEPING JUNIPER	15-18" SPRD.	CONTAINER
RABFC	85	ROSA APPLE BLOSSOM FLOWER CARPET	APPLE BLOSSOM CARPET ROSE	2 GAL.	CONTAINER
SUBTOTAL:	116				
PERENNIALS					
COJ	525	CHRYSOCLONUM VIRGINIANUM	GREEN-AND-GOLD	2 GAL.	CONTAINER
CVR	56	COREOPSIS VERTICILLATA ROSEA	ROSEA COREOPSIS	2 GAL.	CONTAINER
HHR	93	HEMEROCALLIS 'HAPPY RETURNS'	HAPPY RETURNS DAYLILY	2 GAL.	CONTAINER
PL	191	PHLOX DIVARICATA BLUE MOON	BLUE MOON WOODLAND PHLOX	2 GAL.	CONTAINER
RFG	144	RUDBECKIA FULGIDA 'GOLDSTURM'	GOLDSTURMBLACK-EYED SUSAN	2 GAL.	CONTAINER
SUBTOTAL:	100				
ORNAMENTAL GRASSES					
CAKF	48	CALAMAGROSTIS ARJUNINACEA KARL FOERSTER	FEATHER REED GRASS	2 GAL.	CONTAINER
PAH	14	PENNISETUM ALOPECUROIDES 'HALEN'	DWARF FOUNTAIN GRASS	2 GAL.	CONTAINER
PVS	23	PANICUM VIRGATUM SHENANDOAH	SHENANDOAH SWITCH GRASS	2 GAL.	CONTAINER
SUBTOTAL:	85				
NOTE: IF ANY DISCREPANCIES OCCUR BETWEEN THE AMOUNTS SHOWN IN THE PLAN AND THE PLANT LIST, THE PLAN WILL DICTATE.					

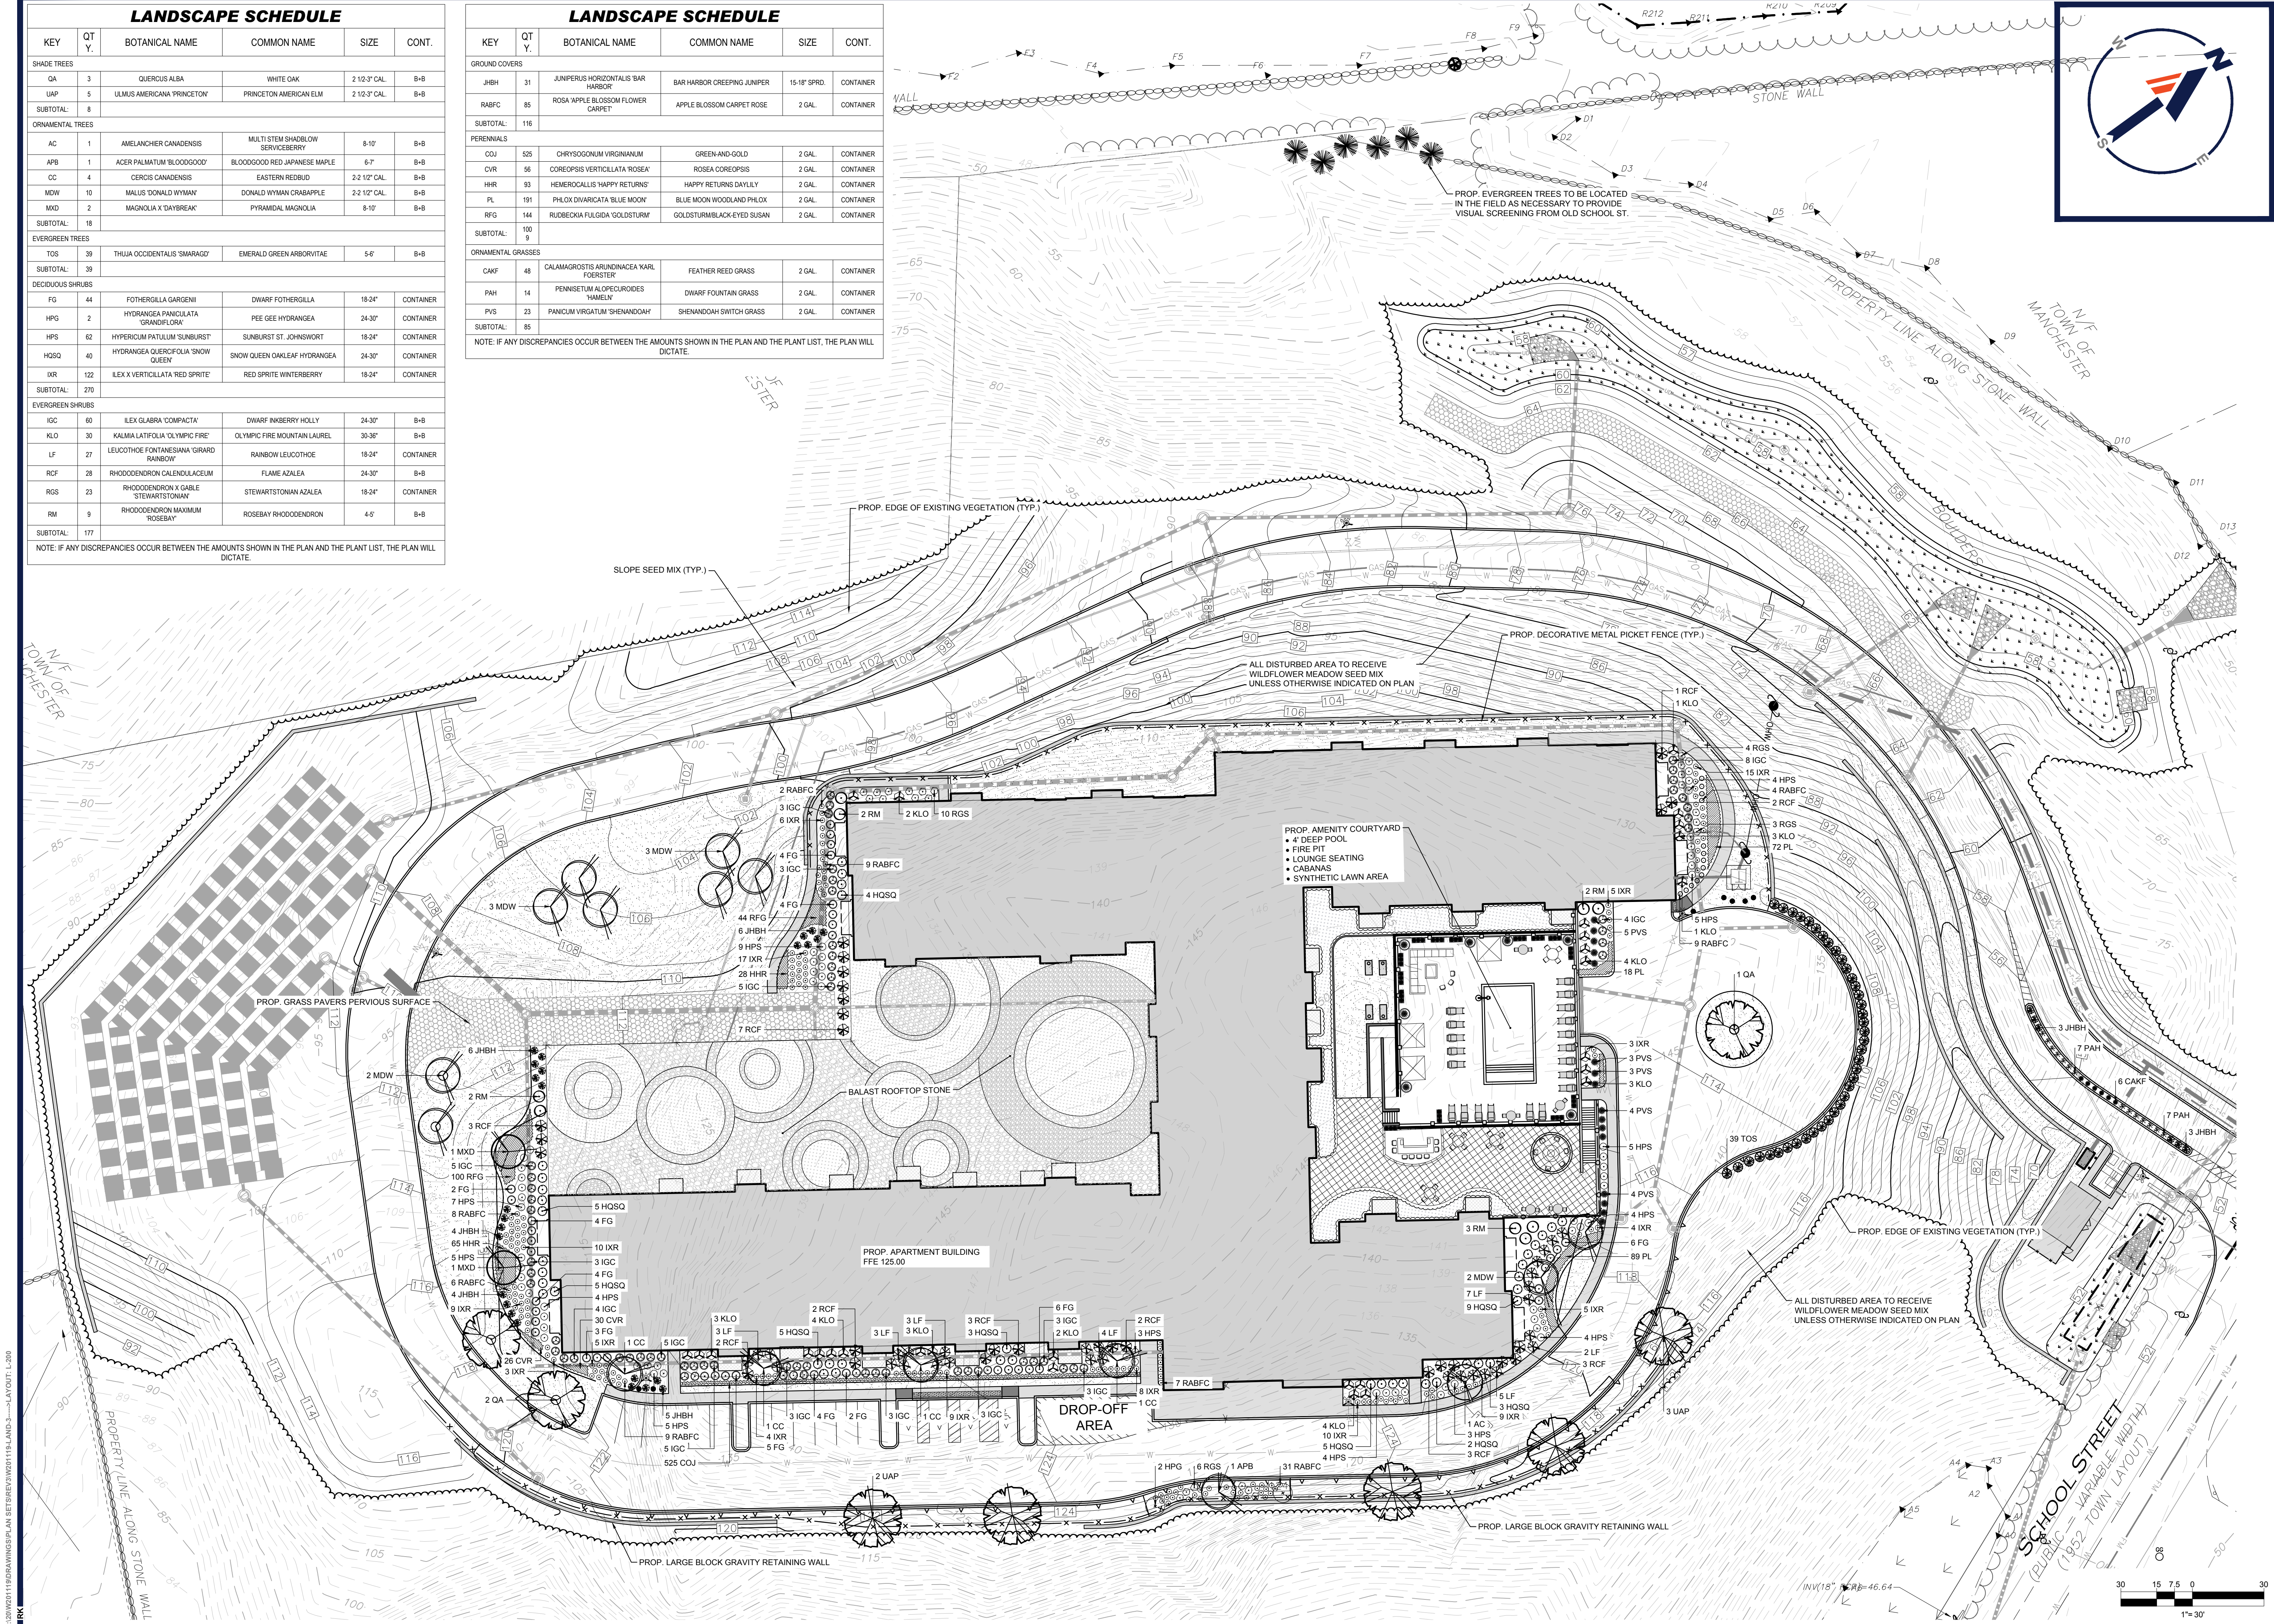

BOHLER

SITE CIVIL AND CONSULTING ENGINEERING
PROGRAM MANAGEMENT
LANDSCAPE ARCHITECTURE
SUSTAINABLE DESIGN
PERMITTING SERVICES
TRANSPORTATION SERVICES

REVISIONS				
REV	DATE	COMMENT	DRAWN BY / CHECKED BY	

811

Know what's below.
Call before you dig.
ALWAYS CALL 811
It's fast. It's free. It's the law.

PERMIT SET

THIS DRAWING IS INTENDED FOR MUNICIPAL AND/OR AGENCY REVIEW AND APPROVAL. IT IS NOT INTENDED AS A CONSTRUCTION DOCUMENT UNLESS INDICATED OTHERWISE.

PROJECT No.: W201119
DRAWN BY: RK
CHECKED BY: LF
DATE: 10/22/2024
CAD ID: W201119-LAND-3

PROPOSED SITE PLAN DOCUMENTS

FOR

STRATEGIC LAND VENTURES

PROPOSED DEVELOPMENT
LOT #18
SCHOOL STREET
TOWN OF MANCHESTER-BY-THE-SEA
ESSEX COUNTY,
MASSACHUSETTS

BOHLER

352 TURNPIKE ROAD
SOUTHBOROUGH, MA 01772
Phone: (508) 480-9900
www.BohlerEngineering.com

M.J. MRVA

REGISTERED LANDSCAPE ARCHITECT
MASSACHUSETTS No. 1217
RHODE ISLAND No. 419
NEW YORK No. 000359
NEW HAMPSHIRE No. 109
CONNECTICUT No. 1359
VIRGINIA No. 42485

SHEET TITLE:
LANDSCAPE PLAN

SHEET NUMBER:
L-200

ORG. DATE - 05/27/2020

P:\20\202119\DRAWINGS\PLAN SETS\REV3\W201119-LAND-3---LAYOUT: L-200