


| LANDSCAPE SCHEDULE |      |                                  |                                  |            |           |
|--------------------|------|----------------------------------|----------------------------------|------------|-----------|
| KEY                | QTY. | BOTANICAL NAME                   | COMMON NAME                      | SIZE       | CONT.     |
| SHADE TREES        |      |                                  |                                  |            |           |
| QA                 | 3    | QUERCUS ALBA                     | WHITE OAK                        | 2 1/2" CAL | B-B       |
| UA                 | 5    | ULMUS AMERICANA PRINCETON        | PRINCETON AMERICAN ELM           | 2 1/2" CAL | B-B       |
| SUBTOTAL           | 8    |                                  |                                  |            |           |
| ORNAMENTAL TREES   |      |                                  |                                  |            |           |
| AC                 | 1    | AMELANCHIER CANADENSIS           | MULTI STEM SHADELOW SERVICEBERRY | 8-10'      | B-B       |
| APB                | 1    | ACER PALMATUM BLOODGOOD          | BLOODGOOD RED JAPANESE MAPLE     | 6-7'       | B-B       |
| CC                 | 4    | CERCIS CANADENSIS                | EASTERN REDBUD                   | 2 1/2" CAL | B-B       |
| MDW                | 10   | MAULS DOWALD HYDRANT             | DONALD HYDRANT CHAMPAGNE         | 2 1/2" CAL | B-B       |
| MOD                | 7    | MANCINELLA X DAYBREAT            | PYRAMIDAL MANCINELLA             | 8-10'      | B-B       |
| SUBTOTAL           | 18   |                                  |                                  |            |           |
| EVERGREEN TREES    |      |                                  |                                  |            |           |
| PGL                | 12   | PICEA GLAUCA                     | WHITE SPRUCE                     | 6-7'       | B-B       |
| PS                 | 4    | PNUS STROBUS                     | EASTERN WHITE PINE               | 6-7'       | B-B       |
| TOS                | 30   | THUJA OCCIDENTALIS NIGRA         | DARK AMERICAN ARBORVITAE         | 5-6'       | B-B       |
| SUBTOTAL           | 46   |                                  |                                  |            |           |
| DECIDUOUS SHRUBS   |      |                                  |                                  |            |           |
| FG                 | 45   | FOTHERGILLA GARGANI              | DWARF FOTHERGILLA                | 18-24"     | CONTAINER |
| FXL                | 62   | FORSYTHIA X INTERMEDIA LYNNWOOD  | LYNNWOOD FORSYTHIA               | 3-4'       | B-B       |
| HMNB               | 76   | HYDRANGEA MACROPHYLLA NIKKO BLUE | NIKKO BLUE FLORENSA HYDRANGEA    | 18-24"     | CONTAINER |
| HPS                | 2    | HYDRANGEA PANDOLFIANA SANDROCK   | RED ICE HYDRANGEA                | 24-30"     | CONTAINER |
| HPS                | 61   | HYDRANGEA PANDOLFIANA SANDROCK   | SANDROCK ST. JONAS HYDRANGEA     | 18-24"     | CONTAINER |
| HQSQ               | 40   | HYDRANGEA QUERCIFOLIA SNOW QUEEN | SNOW QUEEN CHALKLEAF HYDRANGEA   | 24-30"     | CONTAINER |
| IXR                | 132  | ILEX X VERTICILLATA RED SPRITE   | RED SPRITE WINTERBERRY           | 18-24"     | CONTAINER |
| SUBTOTAL           | 408  |                                  |                                  |            |           |
| EVERGREEN SHRUBS   |      |                                  |                                  |            |           |
|                    |      |                                  |                                  |            |           |

|   |      |                                           |                               |                 |           |
|---|------|-------------------------------------------|-------------------------------|-----------------|-----------|
| IGC   | 60   | ILEX GLABRA COMPACTA                      | DWARF INKERRY HOLLY           | 24-30"          | B-B       |
| KLD   | 30   | KALDIATYLLA OLIVACEA                      | OLIVACEA FIRE MOUNTAIN LAUREL | 30-36"          | B-B       |
| LF   | 26   | LEUCODIUM FONTANESIANA 'RAINBOW'          | RAINBOW LEUCODIUM             | 18-24"          | CONTAINER |
| RCF   | 28   | RHOCHODENDRON CALENDULACEUM               | FLAME AZALEA                  | 24-30"          | B-B       |
| RGS   | 23   | RHOCHODENDRON X GABLE STEWARTSONIA        | STEWARTSONIA AZALEA           | 18-24"          | CONTAINER |
| RM   | 9    | RHOCHODENDRON MAXIMUM ROSEBAY             | ROSEBAY RHOCHODENDRON         | 4-5'            | B-B       |
| SUBTOTAL   | 176  |                                           |                               |                 |           |
| GROUND COVERS   |      |                                           |                               |                 |           |
| JHBH   | 31   | JUNIPERUS HORIZONTALIS BAR HARBOR         | BAR HARBOR CREEPING JUNIPER   | 15-18" SPRD.    | CONTAINER |
| RABFC   | 85   | ROSA WIPPA BLOSSOM FLOWER CARPET          | APPLE BLOSSOM CARPET ROSE     | 2 GAL.          | CONTAINER |
| SUBTOTAL   | 116  |                                           |                               |                 |           |
| PERENNIALS   |      |                                           |                               |                 |           |
| COJ   | 525  | CHRYSOCLAMUS VIRIDISSIMUS                 | GREEN AND GOLD                | 2 GAL.          | CONTAINER |
| COJ   | 60   | CORONOPUS VERTICILLATA ROSEA              | ROSEA CORONOPUS               | 2 GAL.          | CONTAINER |
| HHR   | 60   | HEMEROCALLIS 'HAPPY RETURNS'              | HAPPY RETURNS DAYLILY         | 2 GAL.          | CONTAINER |
| PL   | 191  | PHLOX DIVARICATA 'BLUE MOON'              | BLUE MOON WOODLAND PHLOX      | 2 GAL.          | CONTAINER |
| RFG   | 144  | RUBROCKIA FULGIDA 'GOLDSTURM'             | GOLDSTURMBLACK EYE SUSAN      | 2 GAL.          | CONTAINER |
| SUBTOTAL   | 1033 |                                           |                               |                 |           |
| ORNAMENTAL GRASSES                                                                                               |      |                                           |                               |                 |           |
| CAWF   | 48   | CALLAMAGROSTIS ARABIDONACEA KARL FERNBERG | FEATHER REED GRASS            | 2 GAL.          | CONTAINER |
| PAH   | 14   | PENNISETUM ALPUCOIDEUM 'HAMELIN'          | DWARF FOUNTAIN GRASS          | 2 GAL.          | CONTAINER |
| PVS   | 23   | PANICUM VIRGATUM 'SHEWANOAH'              | SHEWANOAH SWITCH GRASS        | 2 GAL.          | CONTAINER |
| SUBTOTAL   | 85   |                                           |                               |                 |           |
| VINES   |      |                                           |                               |                 |           |
| PQ   | 13   | PARTHENOCISSUS TRICUSPIDATA               | BOSTON IVY                    | 2 1/4" PEAT POT | CONTAINER |
| SUBTOTAL   | 13   |                                           |                               |                 |           |
| NOTE: IF ANY DISCREPANCIES OCCUR BETWEEN THE AMOUNTS SHOWN IN THE PLAN AND THE PLANT LIST, THE PLAN WILL DICATE. |      |                                           |                               |                 |           |

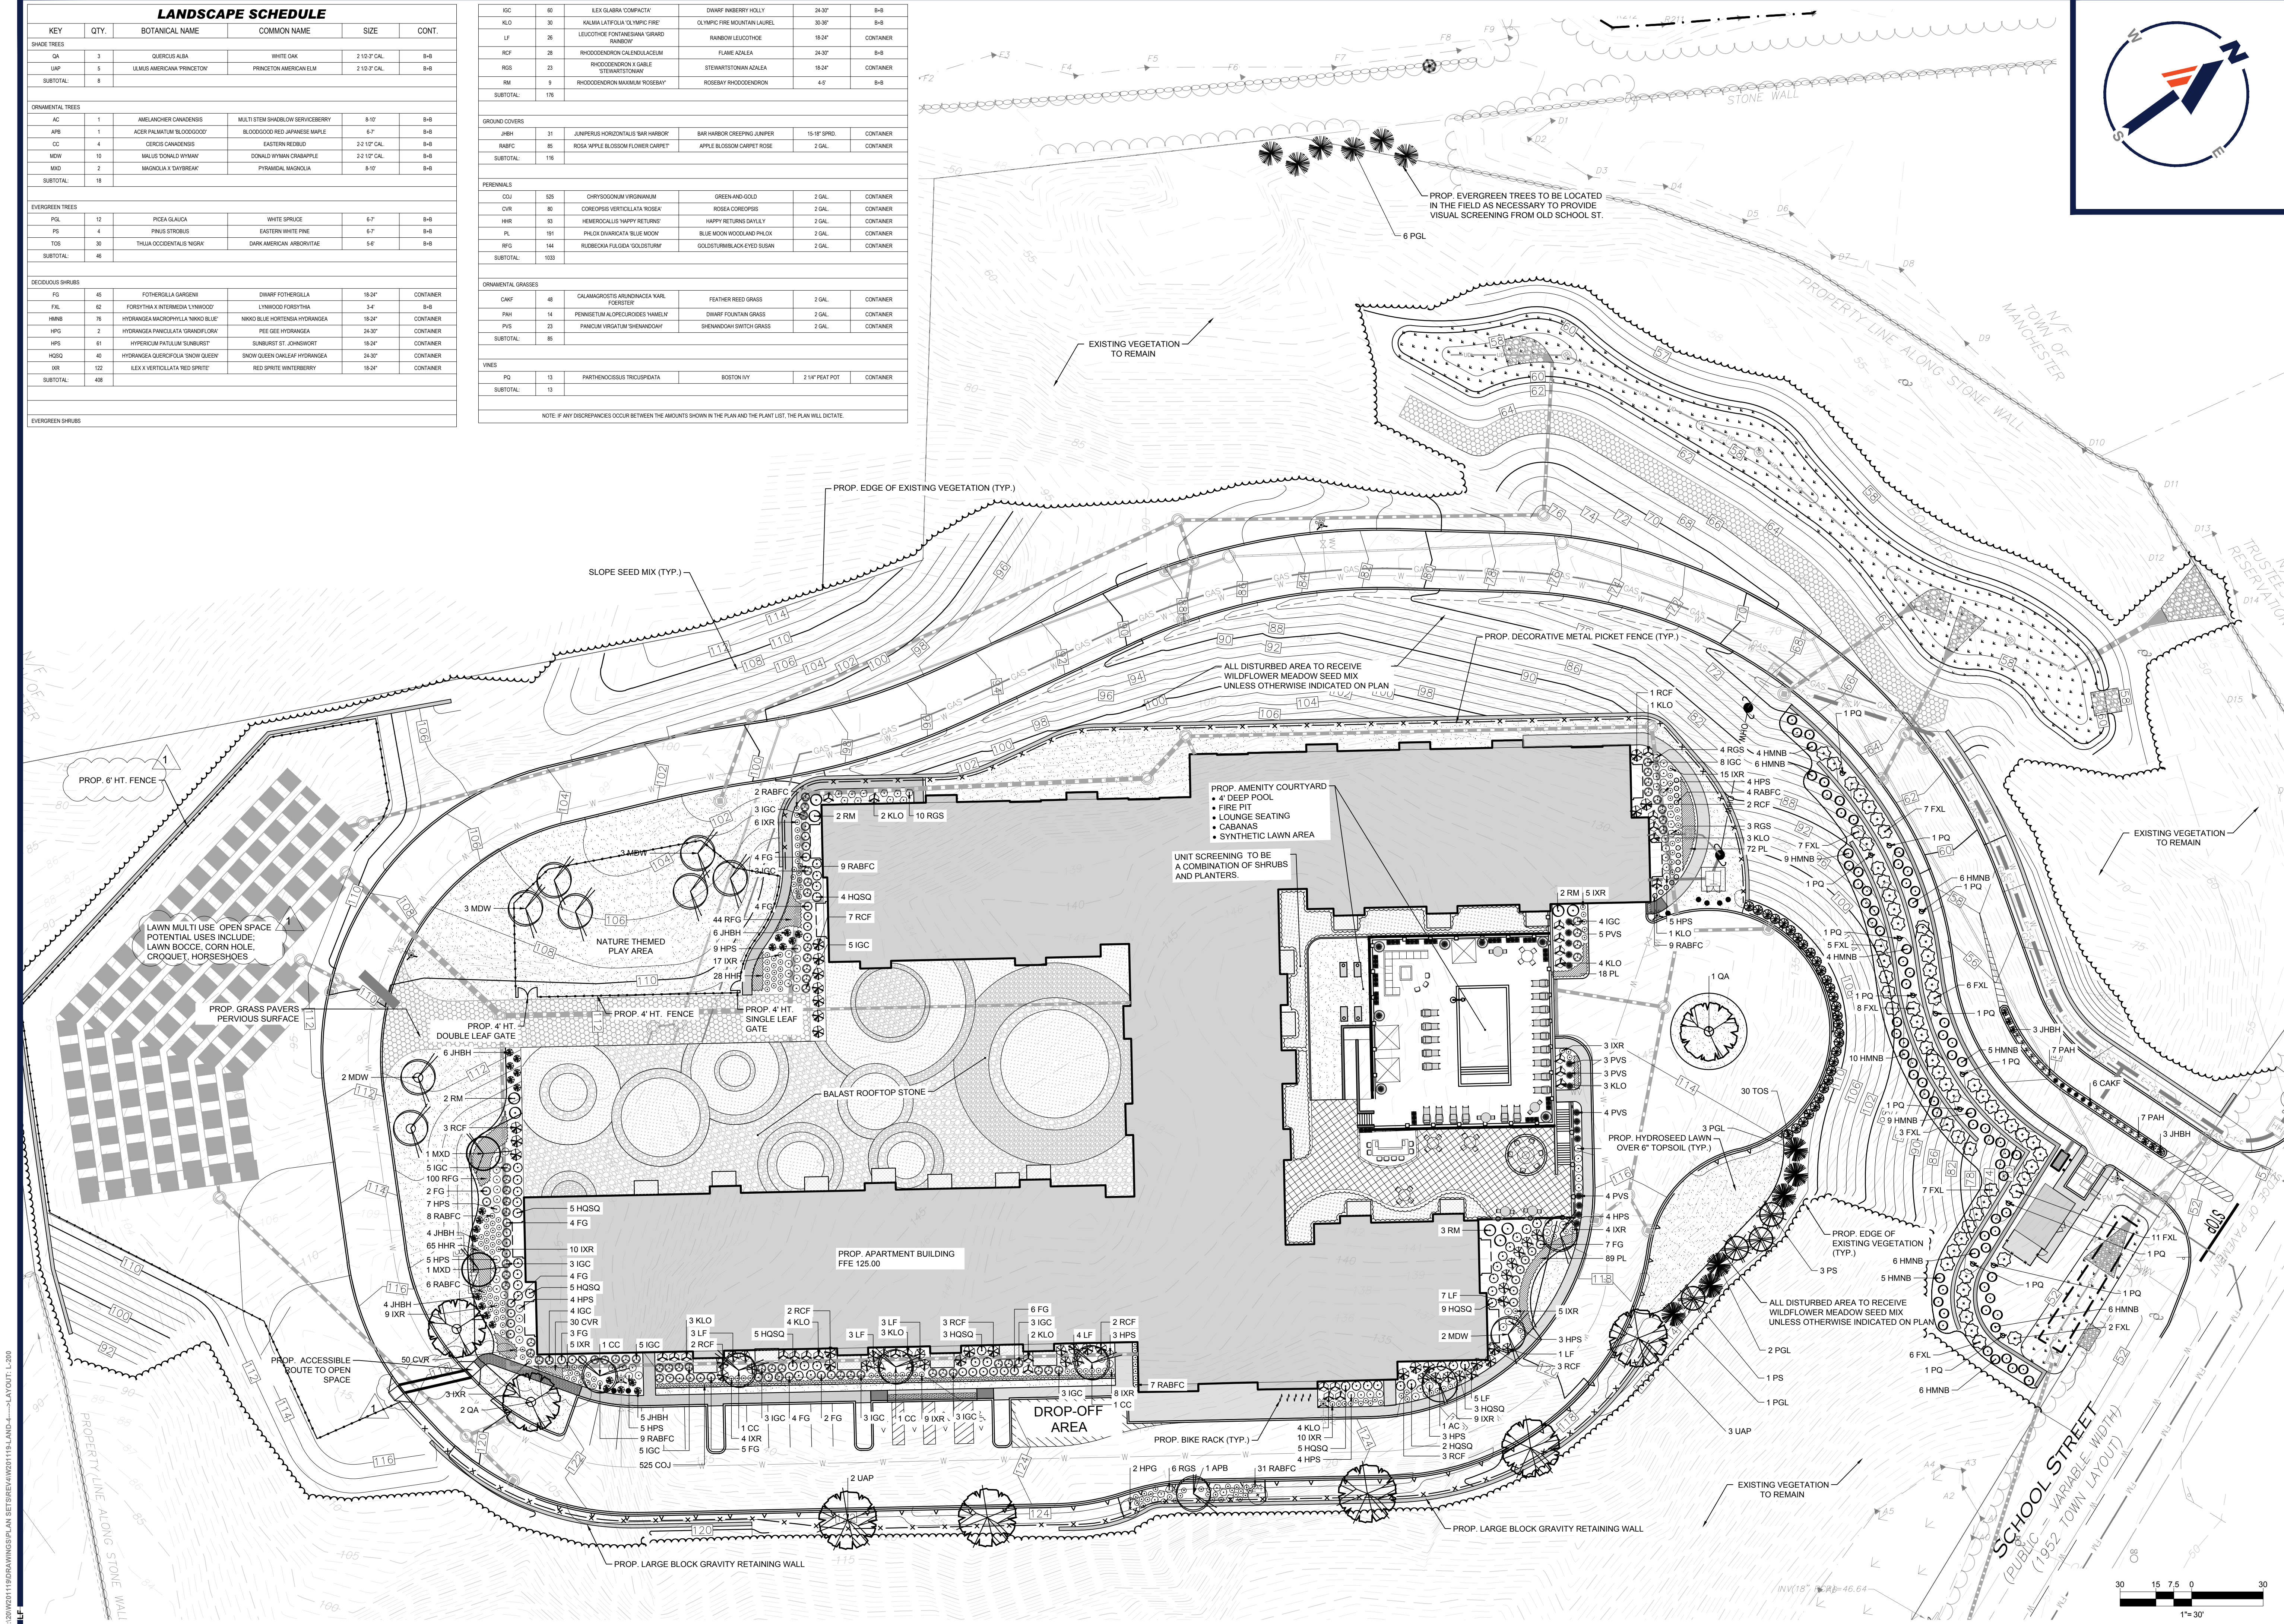

BOHLER

SITE CIVIL AND CONSULTING ENGINEERING  
PROGRAM MANAGEMENT  
LANDSCAPE ARCHITECTURE  
SUSTAINABLE DESIGN  
PERMITTING SERVICES  
TRANSPORTATION SERVICES

| REVISIONS |         |                          |          |  |
|-----------|---------|--------------------------|----------|--|
| REV       | DATE    | COMMENT                  | DRAWN BY |  |
| 1         | 5/31/22 | RESPOND TO TOWN COMMENTS | RK       |  |
|           |         |                          |          |  |
|           |         |                          |          |  |
811

Know what's below.  
Call before you dig.  
ALWAYS CALL 811  
It's fast. It's free. It's the law.

PERMIT SET

THIS DRAWING IS INTENDED FOR MUNICIPAL AND/OR AGENCY REVIEW AND APPROVAL. IT IS NOT INTENDED AS A CONSTRUCTION DOCUMENT UNLESS INDICATED OTHERWISE.

PROJECT No.: W201119  
DRAWN BY: RK  
CHECKED BY: LF  
DATE: 04/13/2022  
CAD ID: W201119-LAND-4

PROPOSED SITE PLAN DOCUMENTS

FOR

STRATEGIC LAND VENTURES

PROPOSED DEVELOPMENT  
LOT #18  
SCHOOL STREET  
TOWN OF MANCHESTER-BY-THE-SEA  
ESSEX COUNTY,  
MASSACHUSETTS

BOHLER

352 TURNPIKE ROAD  
SOUTHBOROUGH, MA 01772  
Phone: (508) 480-9900  
www.BohlerEngineering.com

M.J. MRVA

REGISTERED LANDSCAPE ARCHITECT  
MASSACHUSETTS No. 1217  
RHODE ISLAND No. 419  
NEW YORK No. 002559  
NEW HAMPSHIRE No. 109  
CONNECTICUT No. 1359  
VIRGINIA No. 4248

SHEET TITLE:  
LANDSCAPE PLAN

SHEET NUMBER:  
L-200

ORG. DATE - 05/11/2022