




ALL DIMENSIONS ARE TO FACE OF STUD OR FACE OF CONCRETE. OPENINGS DIMENSIONED TO CENTER-LINE.
 BUILDINGS ARE SYMMETRICAL EXCEPT FOR RIMS, 120, 130, 220, 230, AND 231.
 NOTE 5/2 PARTY WALL.

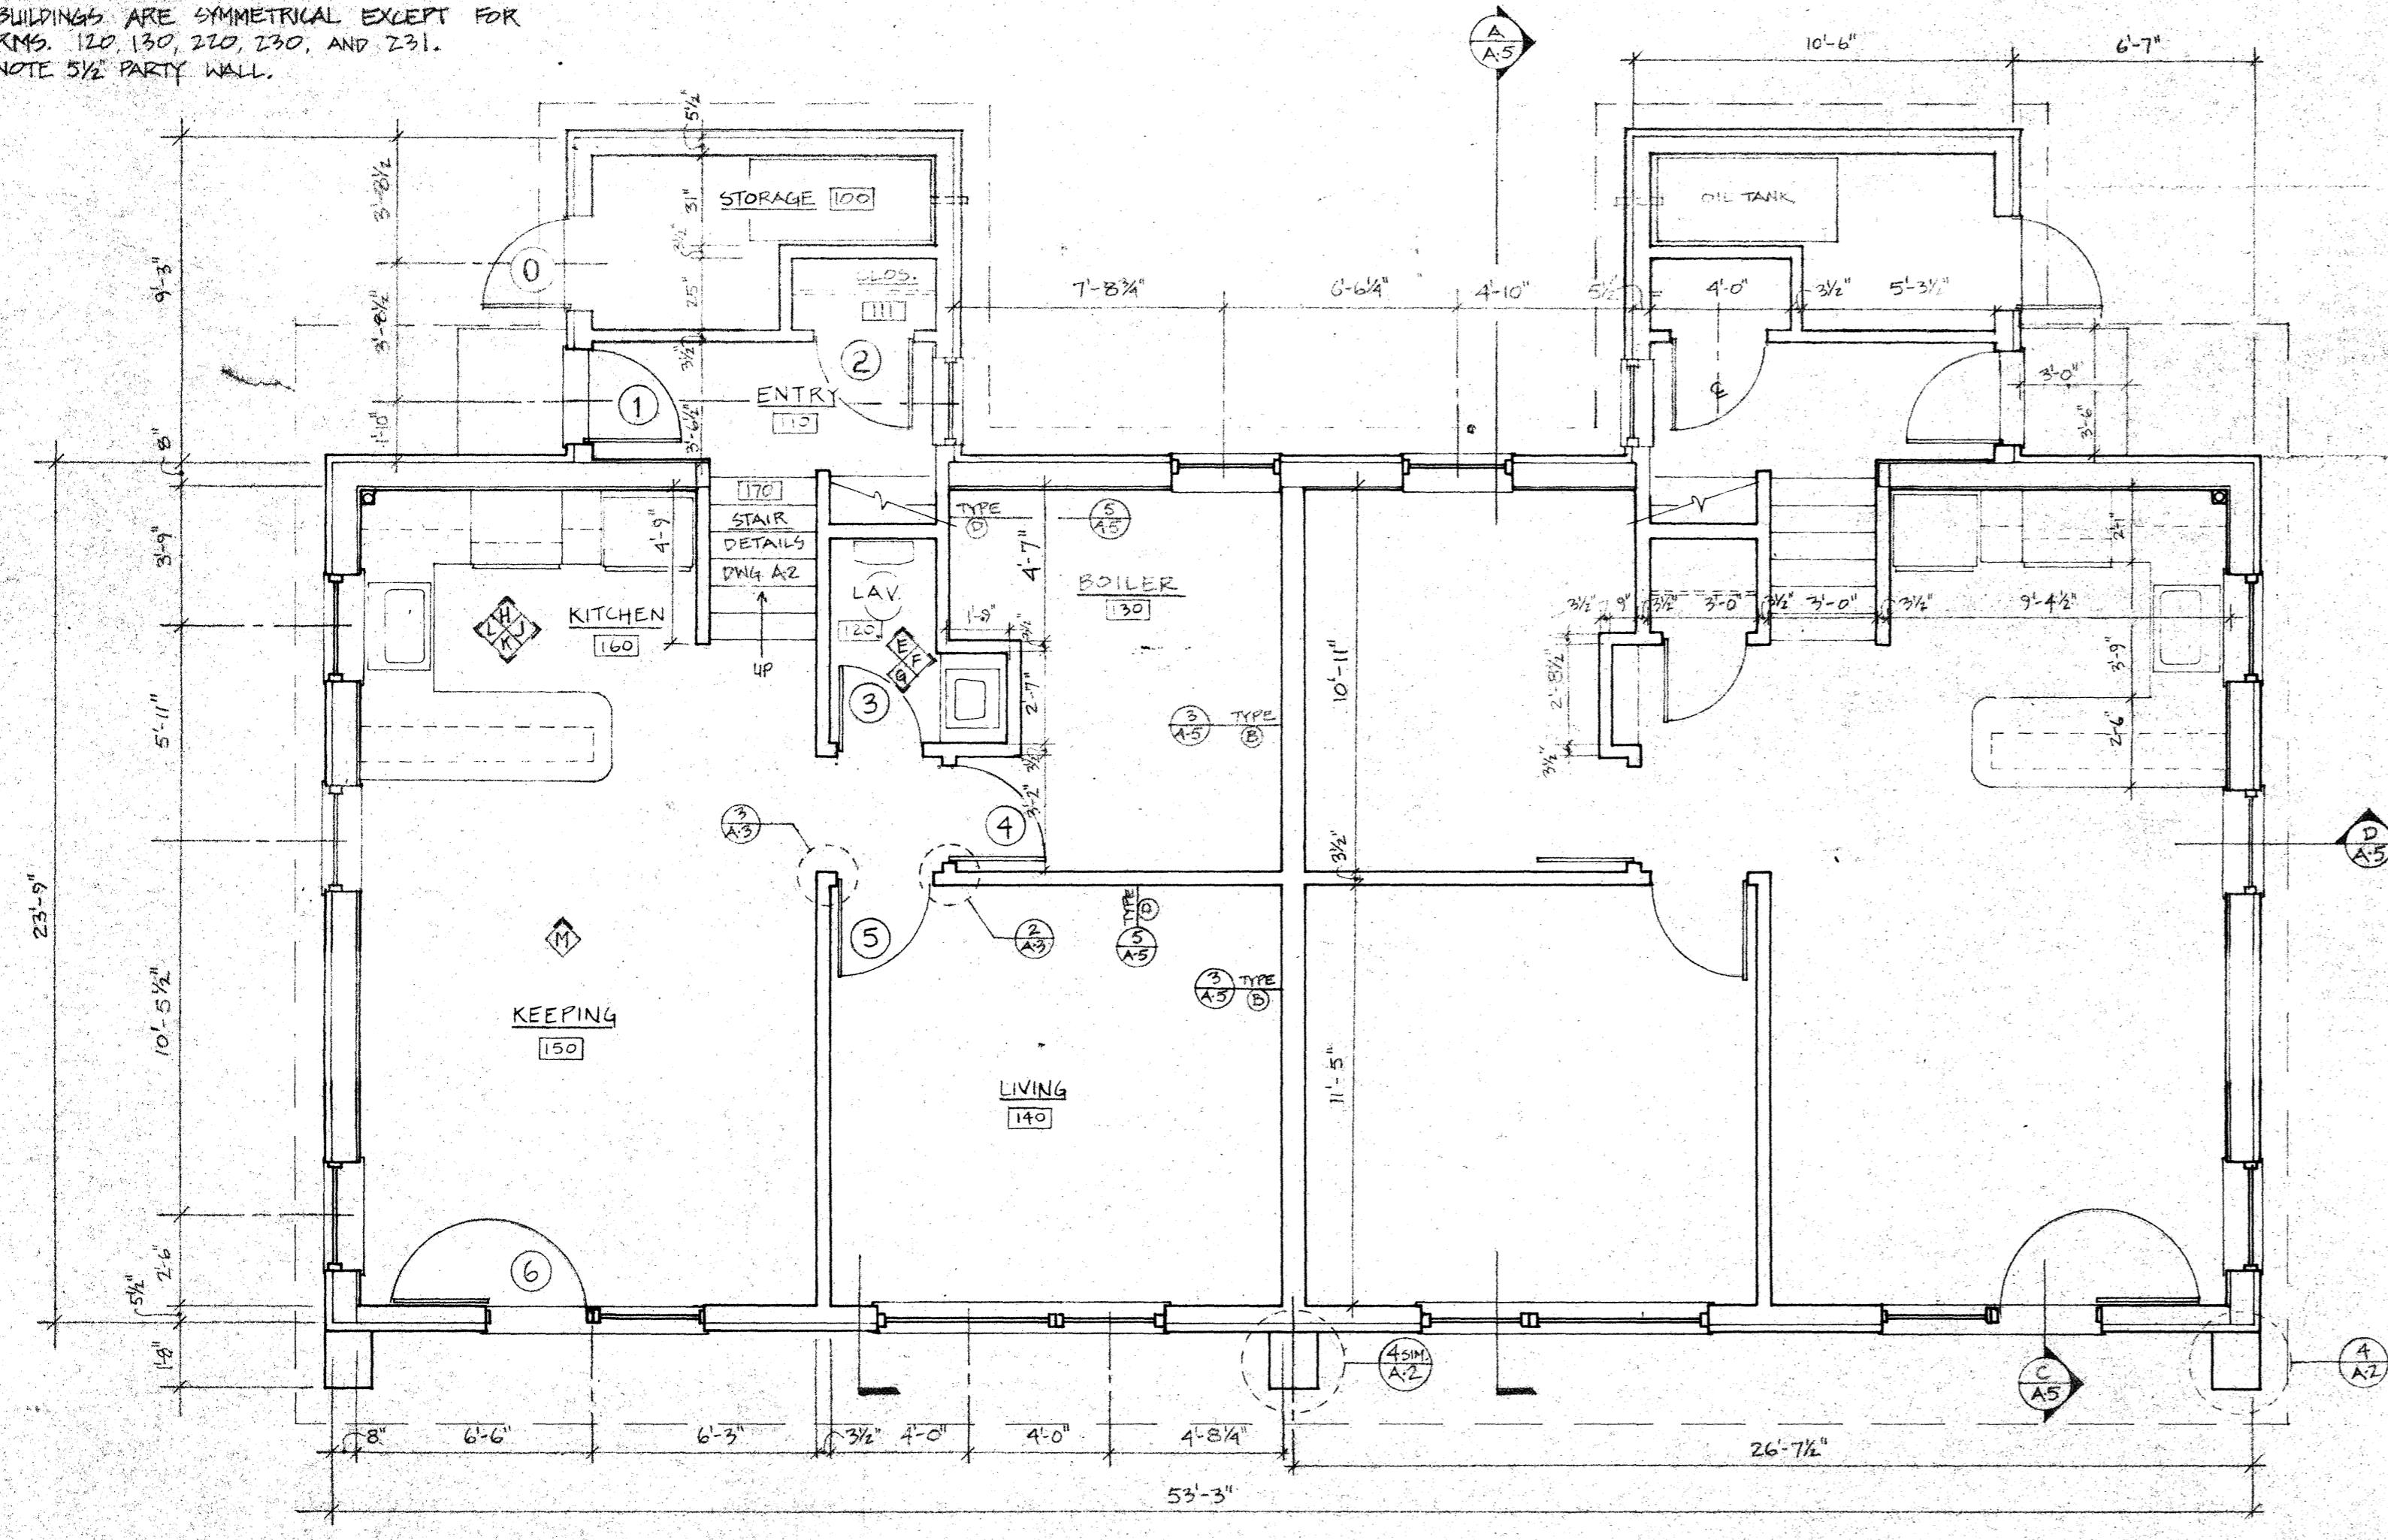

FLOOR PLANS
 1/4" = 1'-0"

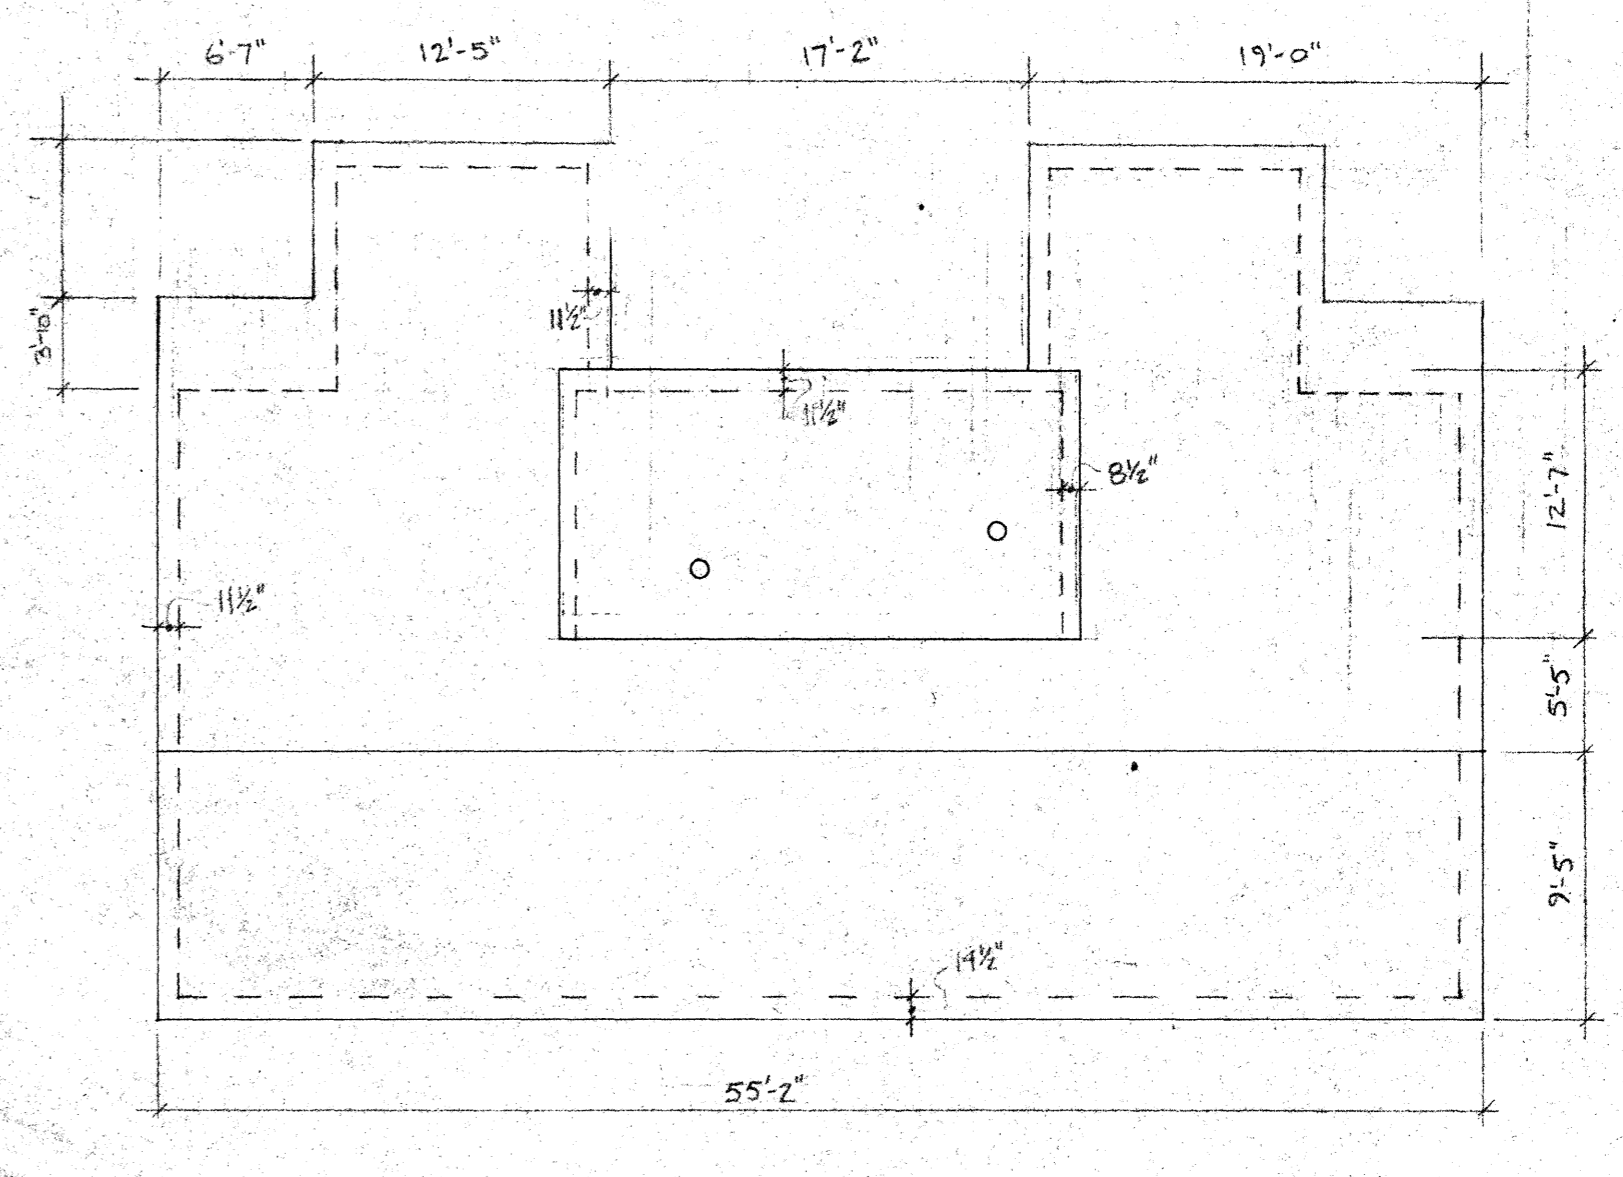

FOUNDATION PLAN
 1/8" = 1'-0"

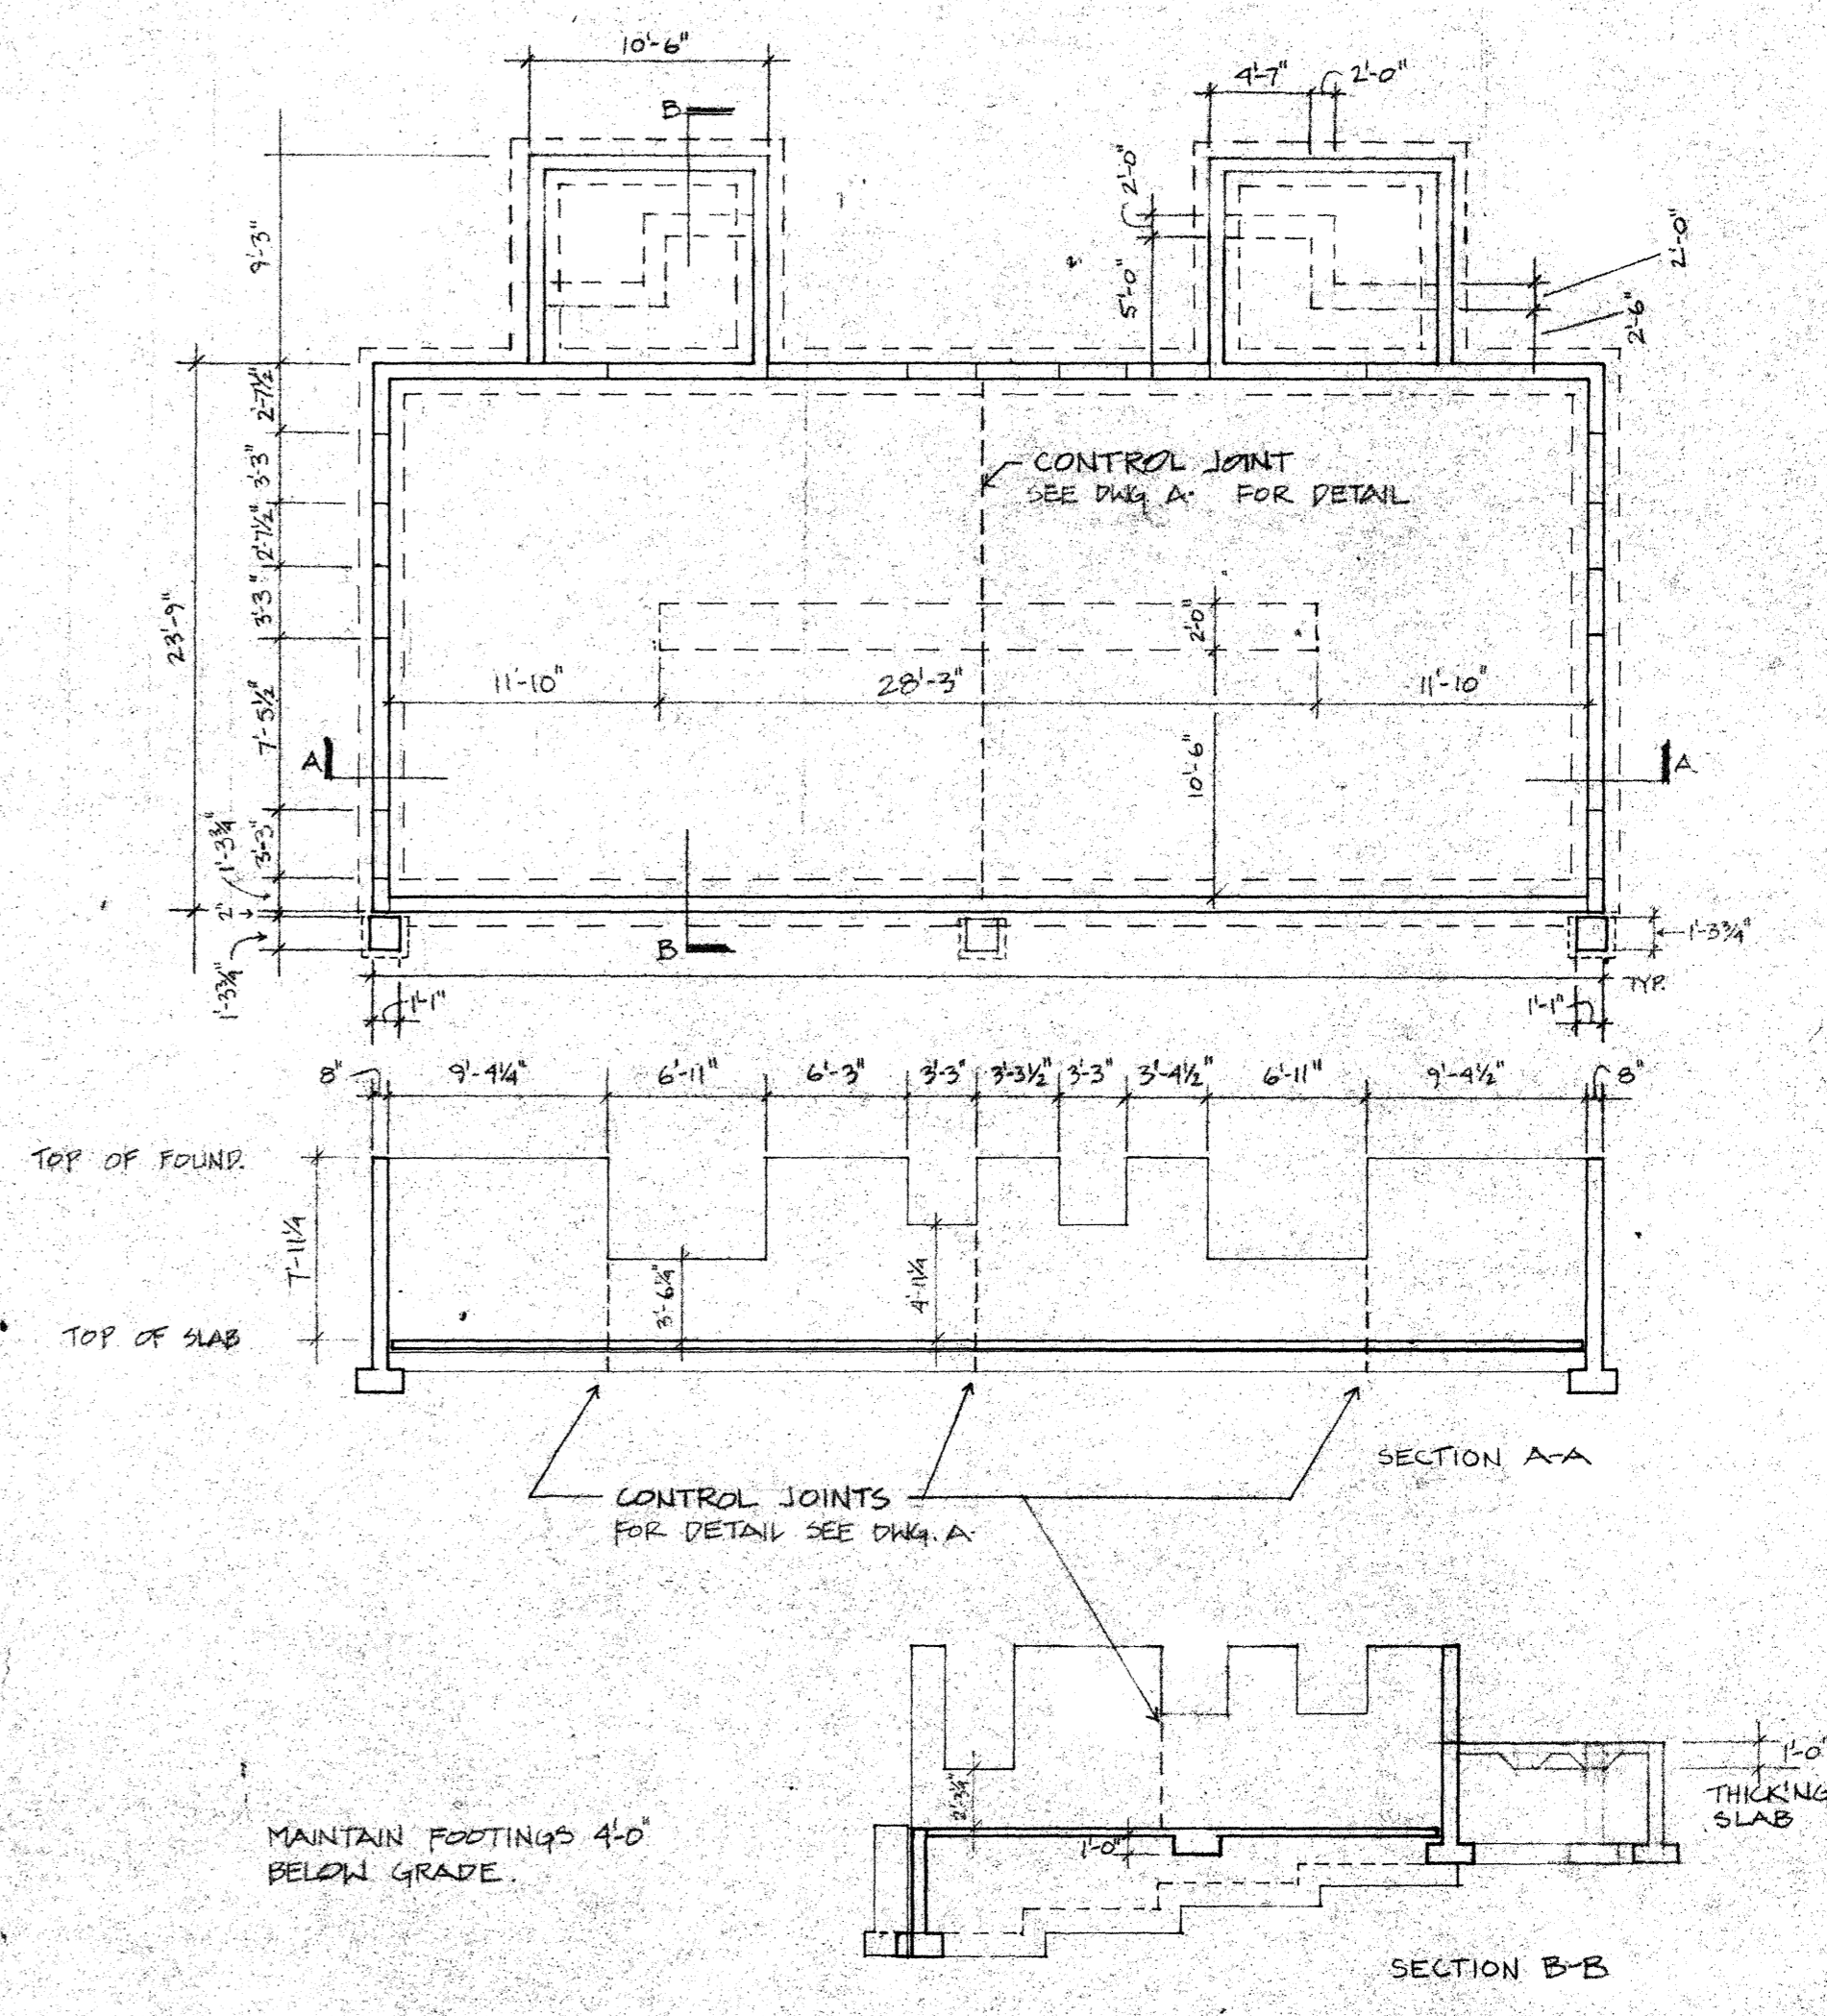

GENERAL NOTES:
 1. FOR KITCHEN & BATH DETAILS SEE DRAWING A-4.

Mark Mitchell and Associates
 Architects and Planners
 218 Garden Street
 Cambridge Massachusetts 02138

PLANS
 SCALE AS NOTED
**Family Housing
 705-1**

Loading Place Road
 Manchester Mass

Manchester
 Housing
 Authority
 Old Essex Road
 Manchester Massachusetts 01944

6/12/86

11-DR-35579
 Family Housing (705-1)
 6/12/86