

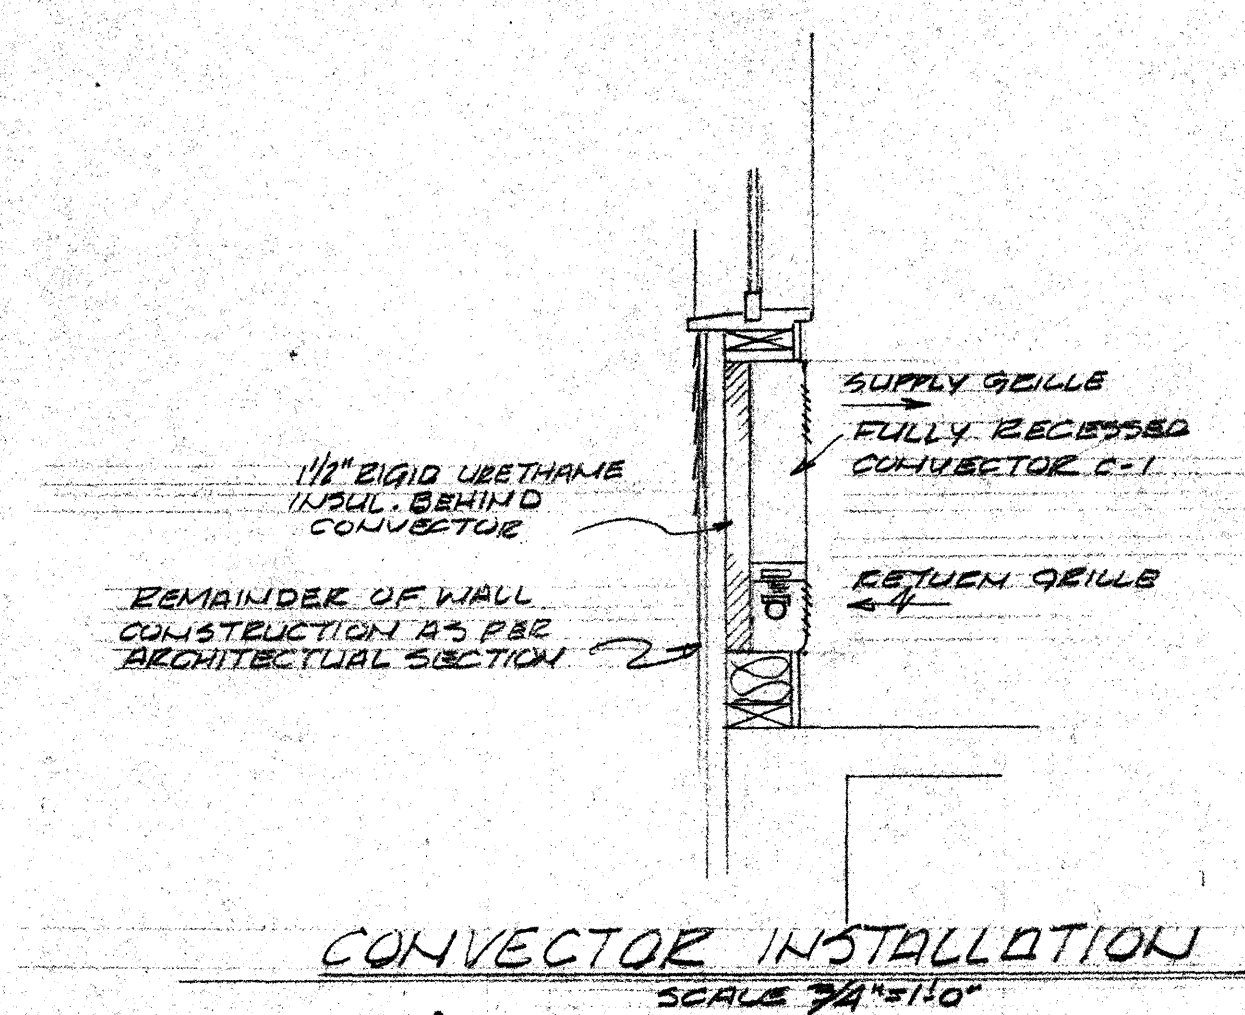


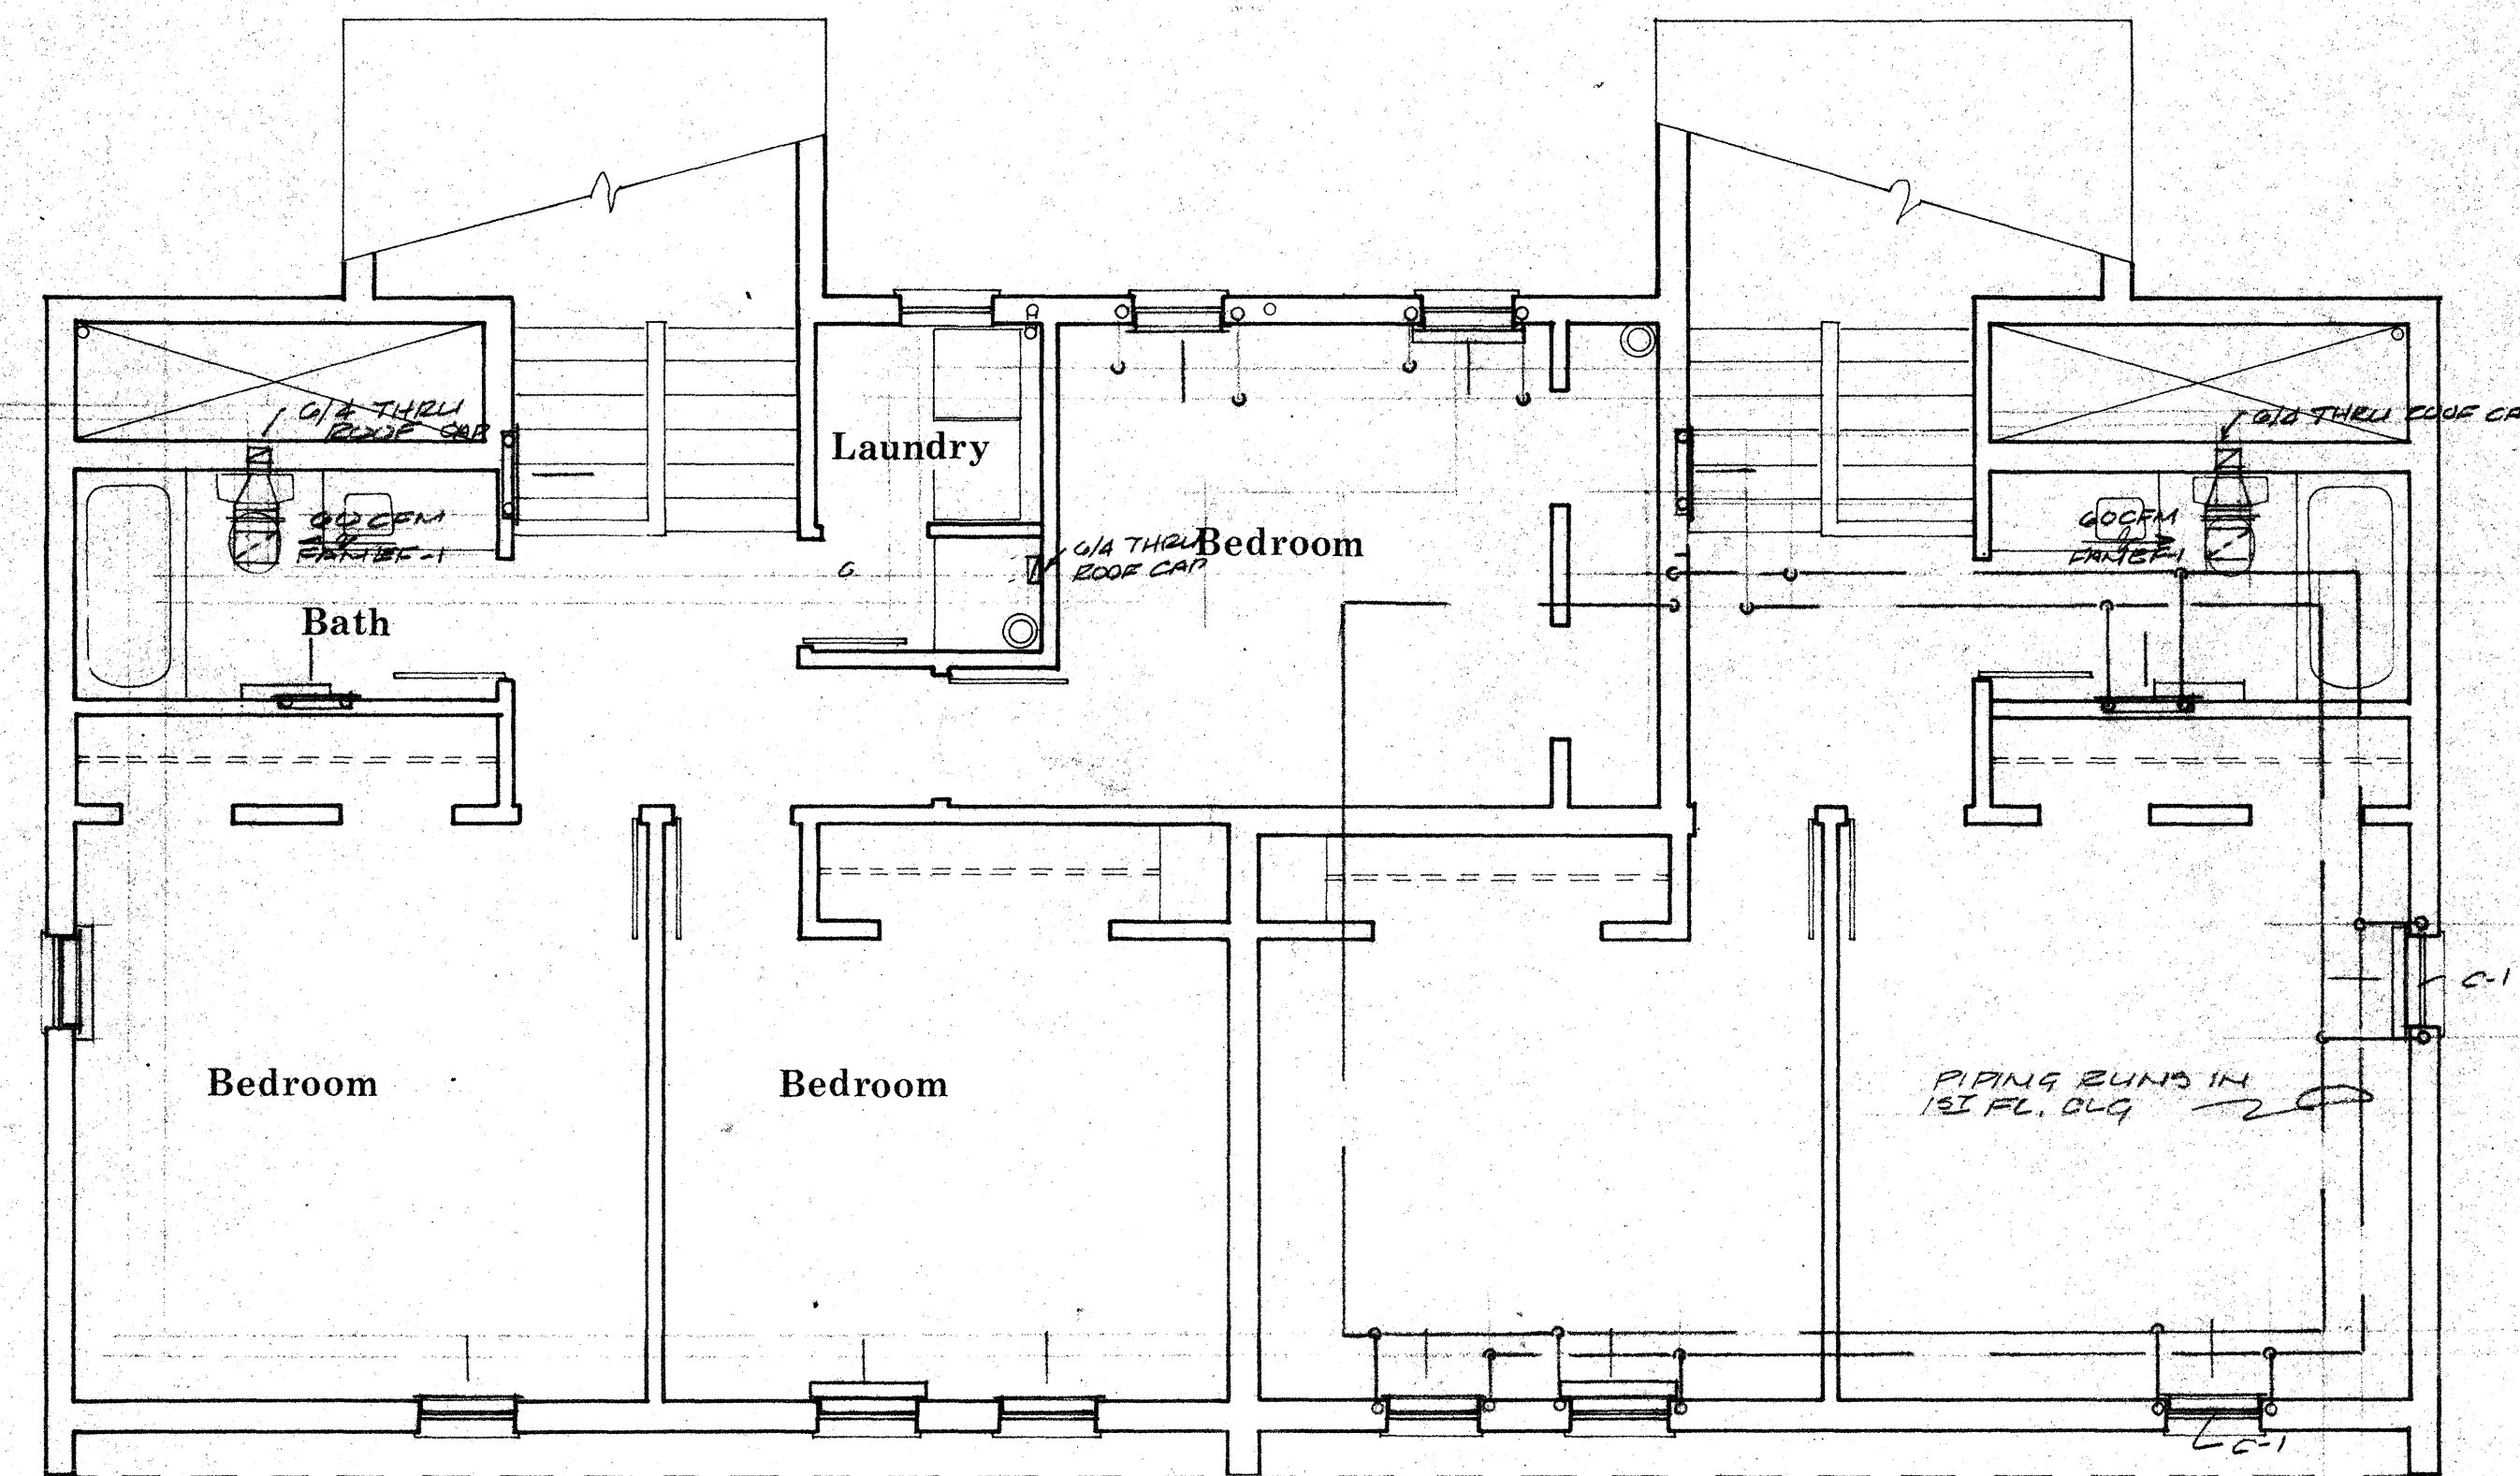

CONVECTORS							
MARK	CAPACITY	FLOW	ENT	LMT	DEPTH	WIDTH	SUPPLY GR ABOVE FLOOR
C-1	2200 BTU/H	5 GPM	190°F	180°F	2 1/4"	2 1/4"	2 1/4"

HOT WATER GENERATOR							
MARK	CAPACITY	FIRE RATE	FUEL	HEATX CAP	STOC. TANK CAP	STACK TEMP	WATER CONTENT
B-1	100,000 BTU/H	.85 GPH	#2 FUEL OIL	120 GPH BTU/H	22 GAL'S	300°	2 1/2 GAL'S

EXHAUST FANS							
MARK	VOLUME	ST. PR	DRIVE	CONTROL	TYPE		
EF-1	60 CFM	1/2" H2O	25 WATTS 1050 RPM 120V 1PH 60 HZ	LIGHT SWITCH	CLIMATE CONTROL W/INTER GRILLE		

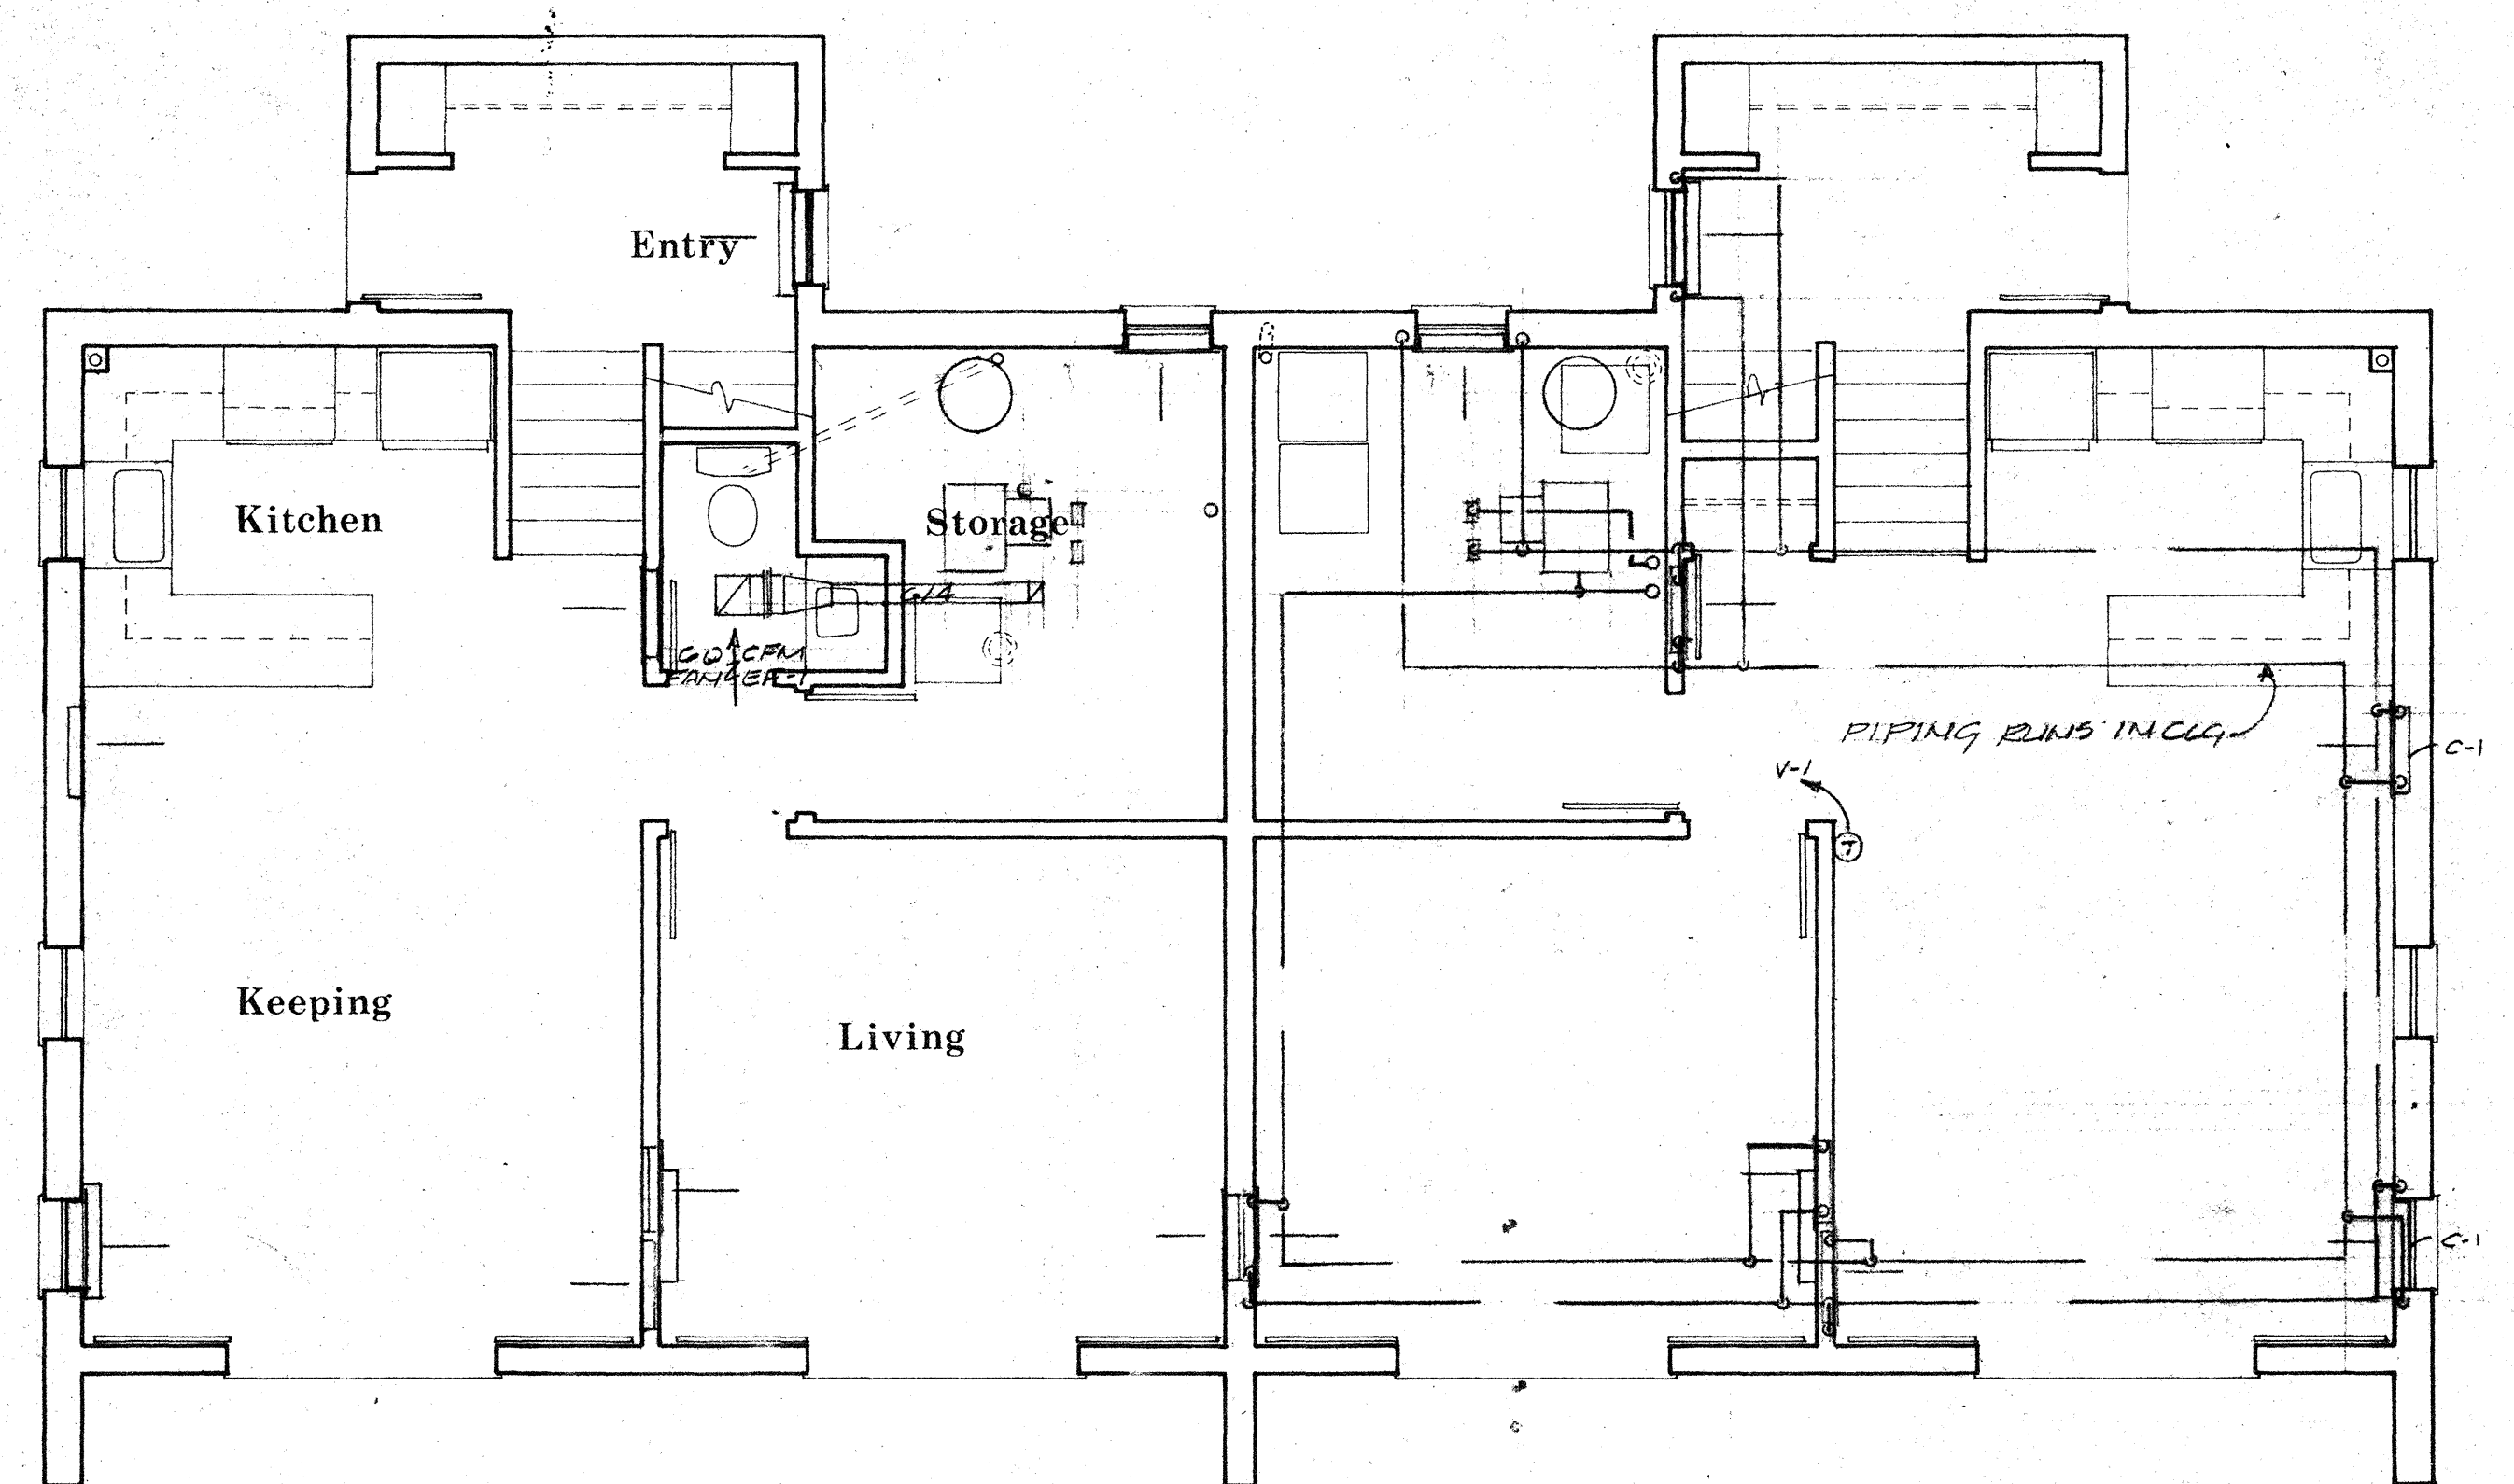

Mark Mitchell and Associates
Architects and Planners
218 Garden Street
Cambridge Massachusetts 02138

**Family Housing
705-1**
Loading Place Road
Manchester Mass
**Manchester
Housing
Authority**
Old Essex Road
Manchester Massachusetts 01944