


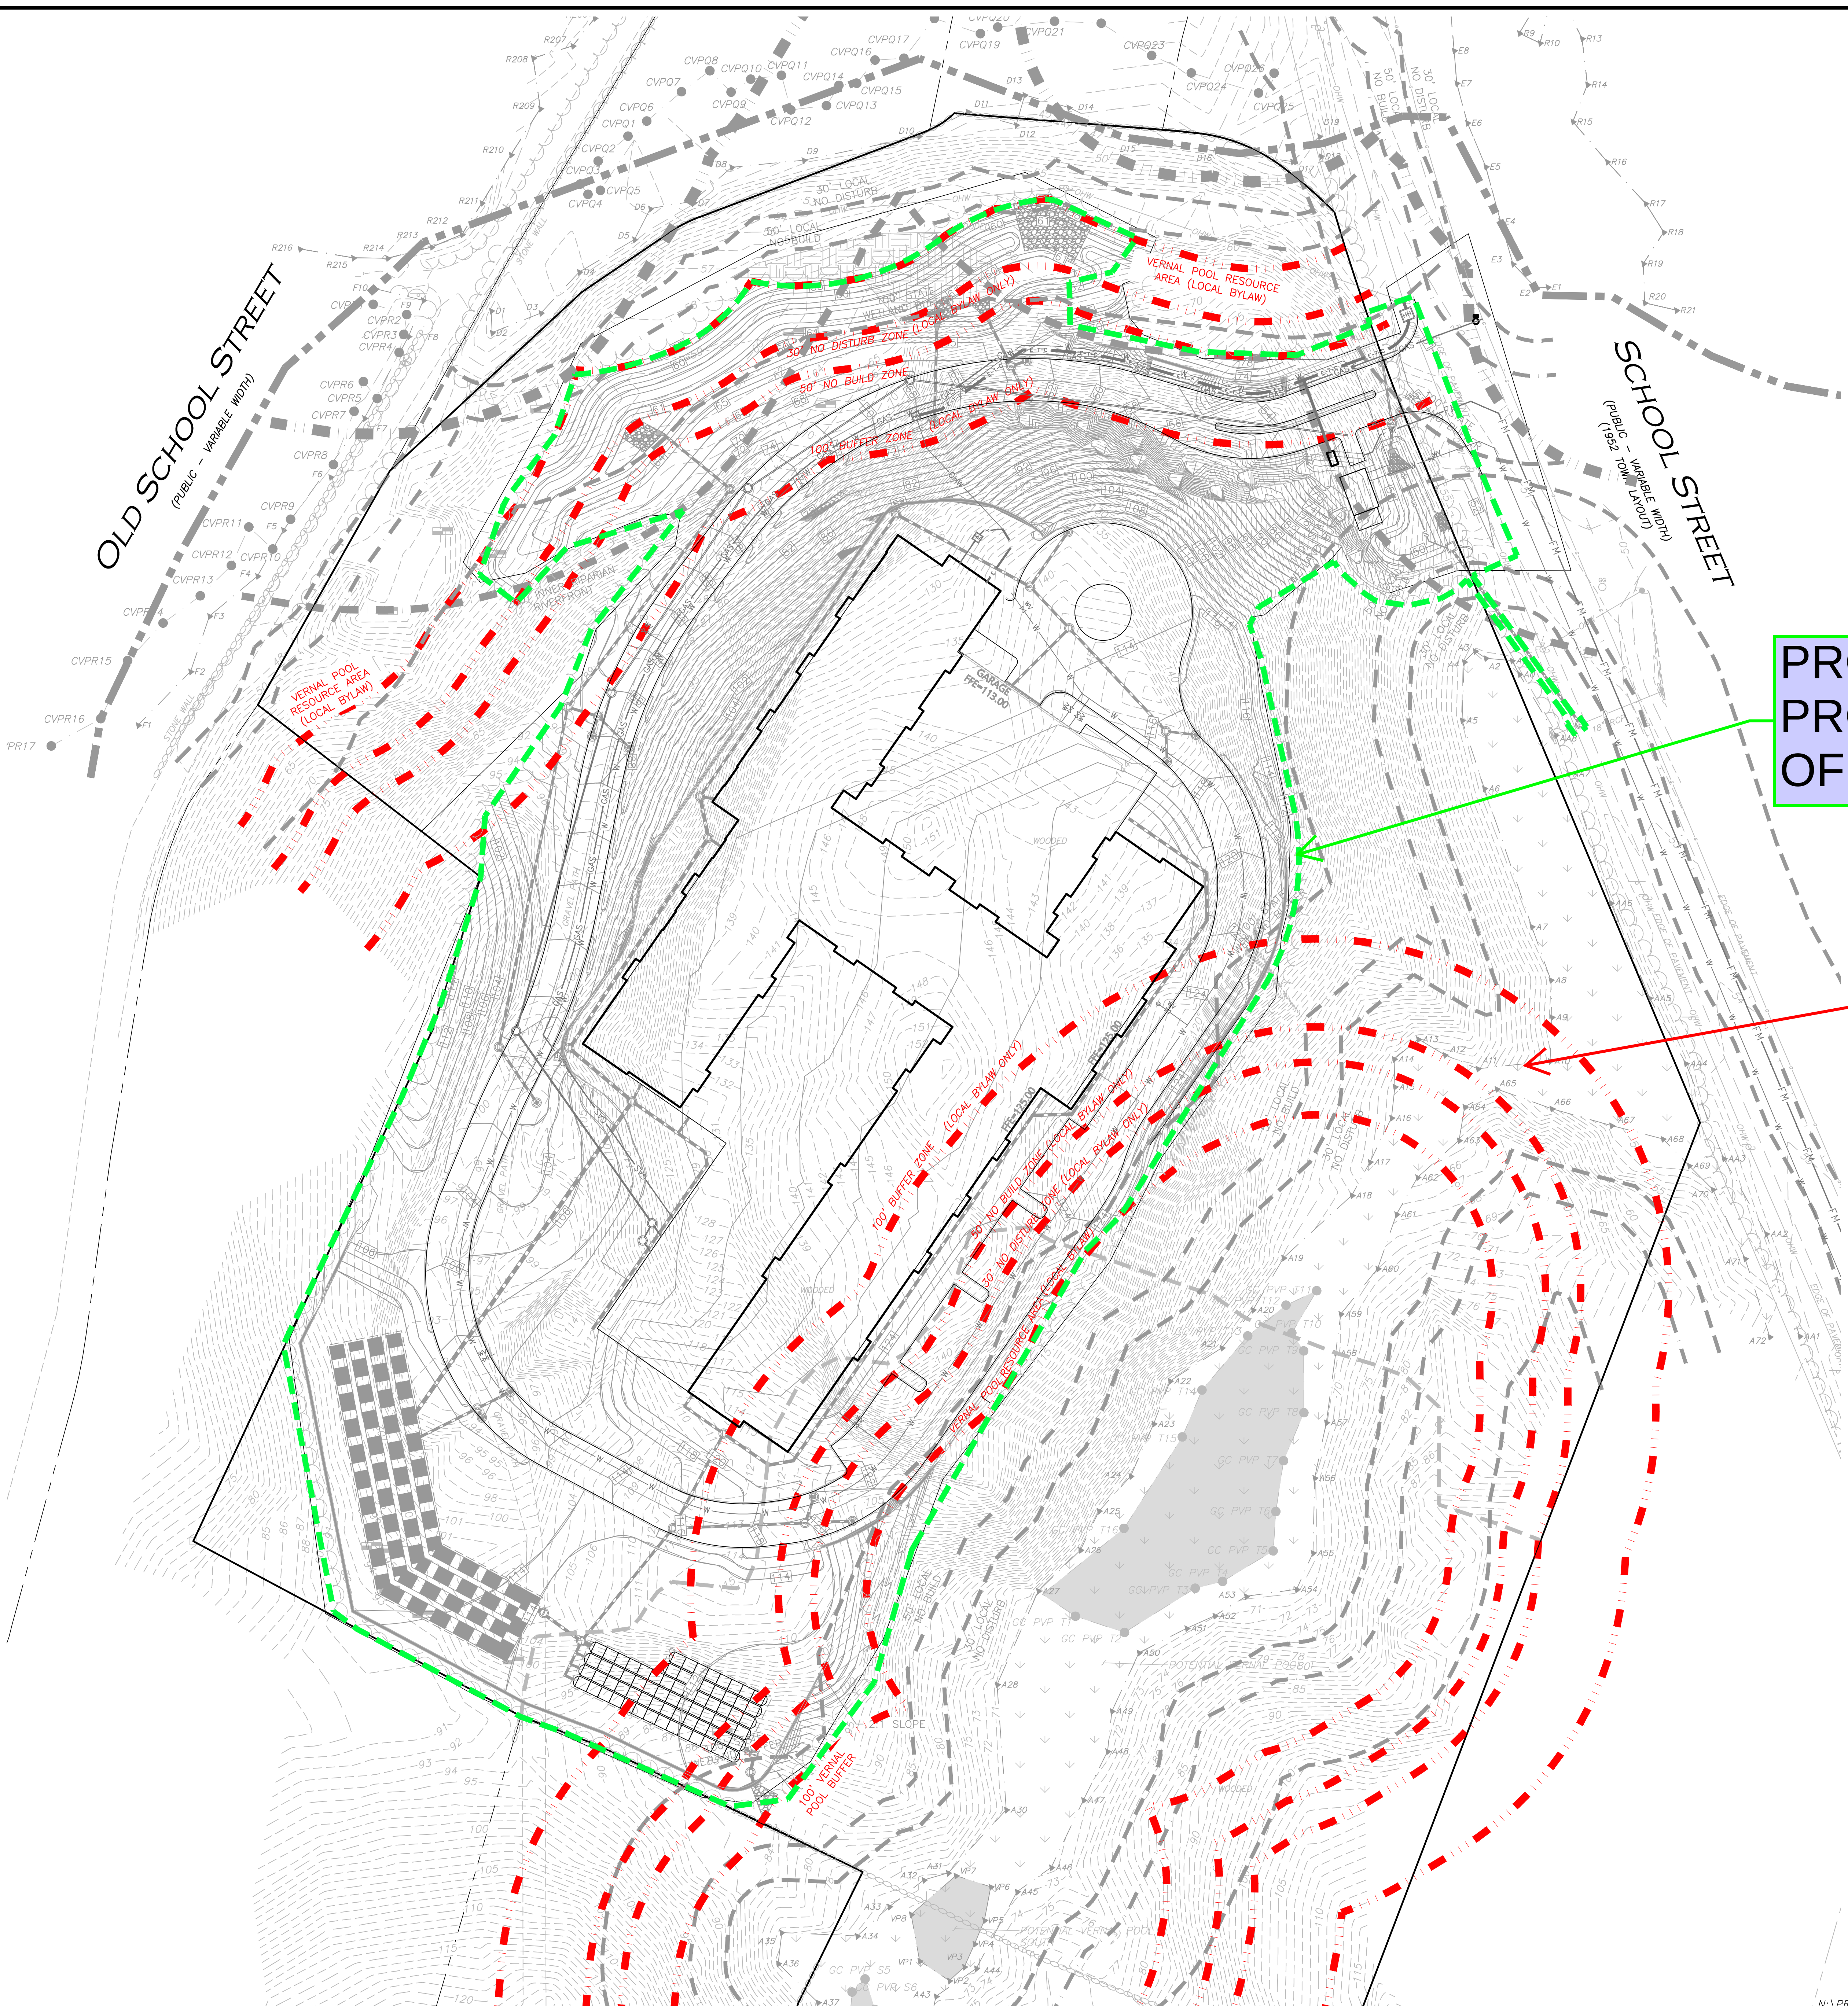

PROPOSED
PROJECT LIMIT
OF WORK

M.B.T.S.
CONSERVATION
BYLAW VERNAL
POOL BUFFERS

ISSUED FOR
REVIEW
MAY 24, 2022

PROFESSIONAL ENGINEER FOR
ALLEN & MAJOR ASSOCIATES, INC.

B	05-05-2022	REVISED PER COMMENTS
A	03-23-2022	REVISED PER COMMENTS
REV	DATE	DESCRIPTION

APPLICANT/OWNER:
SLV SCHOOL STREET, LLC
257 HILLSIDE AVENUE
NEEDHAM, MA 02494

PROJECT:
THE SANCTUARY
SCHOOL STREET
MANCHESTER-BY-THE-SEA, MA

PROJECT NO.	2725-01	DATE:	07-16-2021
SCALE:	1"=40'	DWG. NAME:	C-2725-01
DESIGNED BY:	CMQ/SIL	CHECKED BY:	CMQ

PREPARED BY:


**ALLEN & MAJOR
ASSOCIATES, INC.**
civil engineering • landscape architecture
environmental consulting • landscape architecture
www.allenmajor.com
100 COMMERCE WAY, SUITE 5
WOBBURN MA 01801-8501
TEL: (781) 935-6889
FAX: (781) 935-2896

WOBBURN, MA • LAKEVILLE, MA • MANCHESTER, NH

THIS DRAWING HAS BEEN PREPARED IN DIGITAL FORMAT. CLIENT/CUSTOMER REPRESENTATIVE OR CONSULTANTS MAY BE PROVIDED COPIES OF DRAWINGS AND SPECIFICATIONS FOR HIS/HER INFORMATION AND/OR SPECIFIC USE ON THIS PROJECT. DUE TO THE POTENTIAL THAT THE PROVIDED INFORMATION MAY BE MODIFIED UNINTENTIONALLY OR OTHERWISE, ALLEN & MAJOR ASSOCIATES, INC. MAY REMOVE ALL INDICATION OF THE DOCUMENT'S AUTHORITY ON THE DIGITAL MEDIA. PRINTED REPRESENTATIONS OR PORTABLE DOCUMENT FORMAT OF THE DRAWINGS AND SPECIFICATIONS ISSUED SHALL BE THE ONLY RECORD COPIES OF ALLEN & MAJOR ASSOCIATES, INC.'S WORK PRODUCT.

DRAWING TITLE: MBTS CONSERVATION BYLAW BUFFER EXHIBIT	SHEET No. EX-101
---	---------------------

DIG SAFE
BEFORE YOU DIG
CALL 811 OR
1-888-DIG-SAFE
1-888-344-7233

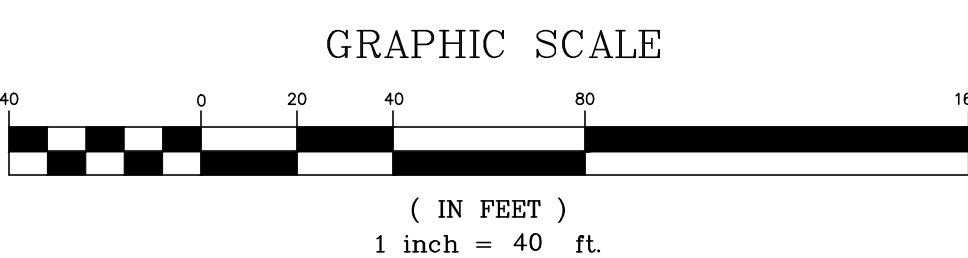

N:\PROJECTS\2725-01\CIVIL\DRAWINGS\CURRENT\C-2725-01_BYLAW_BUFFER_EXHIBIT.DWG